


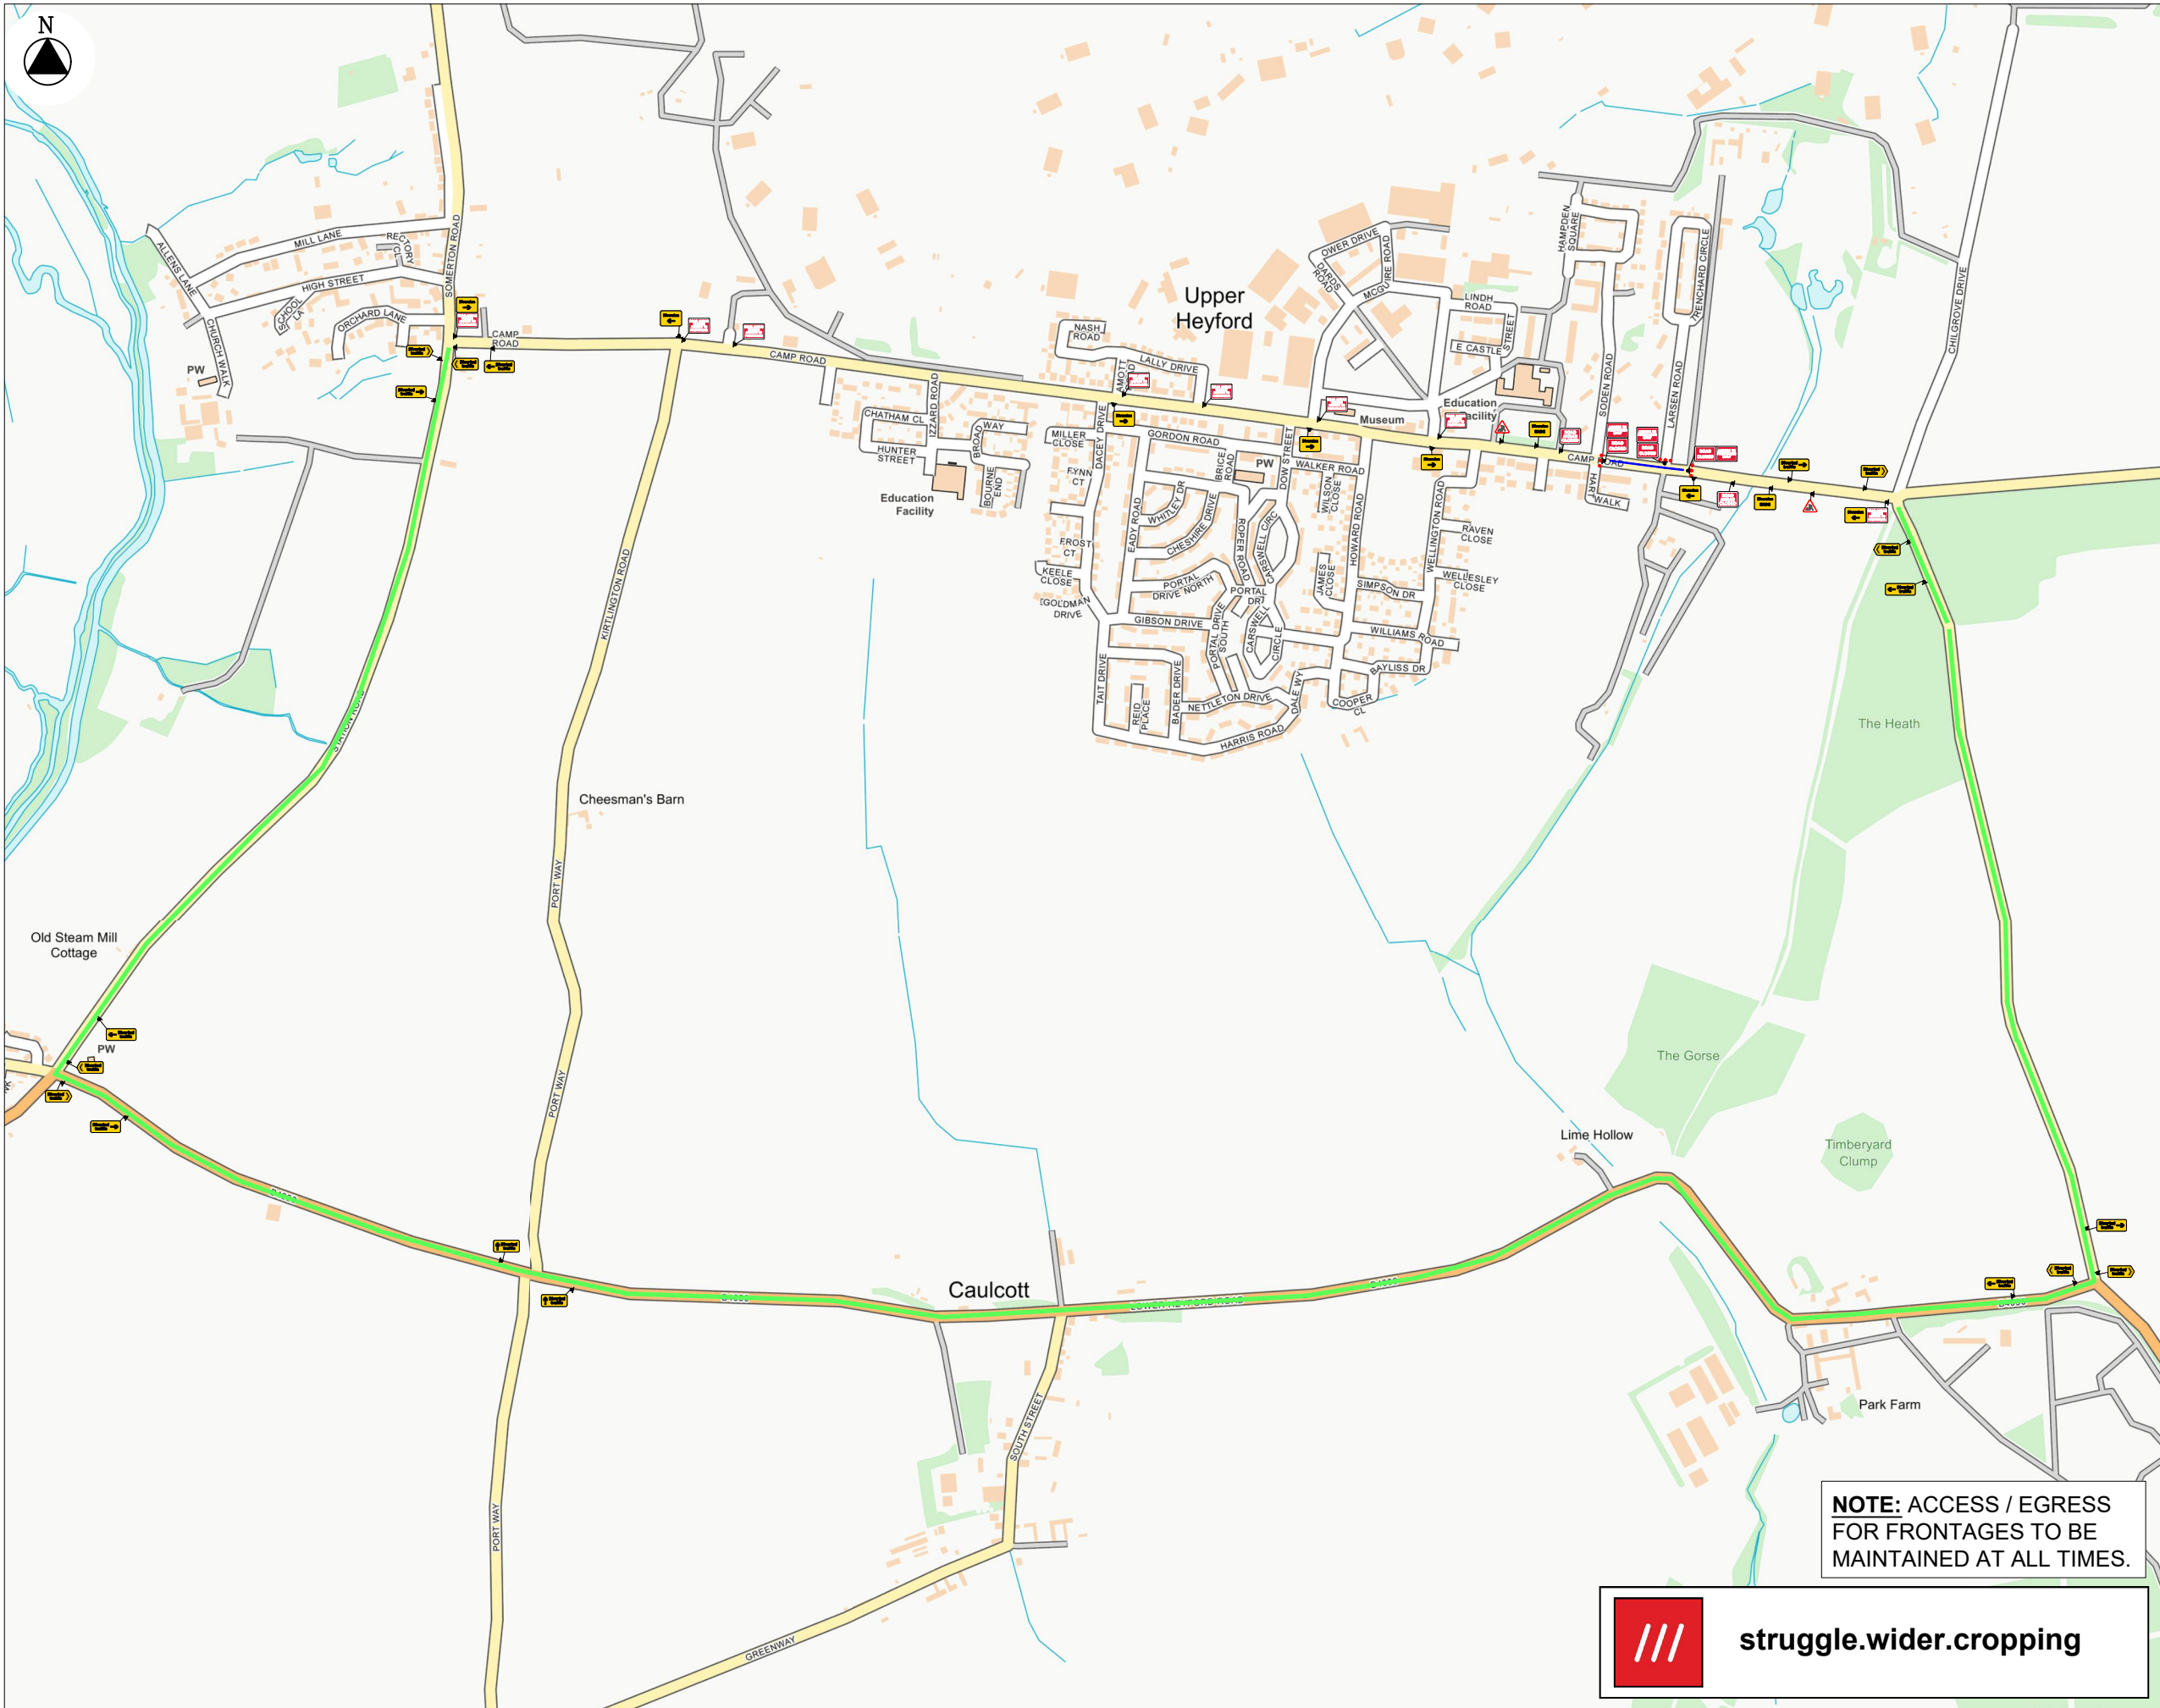



TRAFFIC MANAGEMENT DESIGN
SAFETY BY DESIGN
www.signaltrafficmanagement.co.uk Tel: 01562 825 557

NOTES		
	TRAFFIC SIGN	
	TRAFFIC CONE	
	WORK AREA	
	DIVERSION	
	DIVERSION ROUTE	
	ONE WAY SYSTEM	
Qty: 8 Ref: 13-9 Schedule 13 : Temporary Sign		
Qty: 3 Ref: 13-9 Schedule 13 : Temporary Sign		
Qty: 2 Ref: 2702 End of temporary diversion route		
Qty: 4 Ref: 2702 Start of temporary diversion route		
Qty: 3 Ref: 2702 Start of temporary diversion route		
Qty: 4 Ref: 2703 Direction of temporary diversion route from junction ahead		
Qty: 4 Ref: 2703 Direction of temporary diversion route from junction ahead		
Qty: 2 Ref: 2703 Direction of temporary diversion route from junction ahead		
Qty: 4 Ref: 2704 Direction of temporary diversion route		
Qty: 4 Ref: 2704 Direction of temporary diversion route		
Qty: 2 Ref: 7001 Road works ahead		
Qty: 3 Ref: 7010-FP-13-9 Nature of temporary hazard ahead - Road Closed		
Qty: 2 Ref: 7010.1 Nature of temporary hazard ahead - Road Ahead Closed		

CAMP ROAD		
Speed of road	Minimum Sideways safety zone 0.5 M (min)	
	Minimum Longways safety zone 0.5 M (min)	

DIVERSION ROUTE
CLOCKWISE: **CAMP ROAD, B4030, STATION ROAD**

ANTI CLOCKWISE: **STATION ROAD, B4030, CAMP ROAD**

TOTAL NUMBER OF SIGNS: **45**


CLIENT:


ECL Civil Engineering Ltd

SITE: Camp Road, Upper Heyford, OX25 5LS			
GRID REF: 451811, 225723			
TITLE: Road Closure			
SCALE AT A3: NTS	DATE: 26/11/25	DRAWN: CM	CHECKED: GB
PROJECT NO: GR D4546	DRAWING NO: 001	REVISION: -	



struggle.wider.cropping

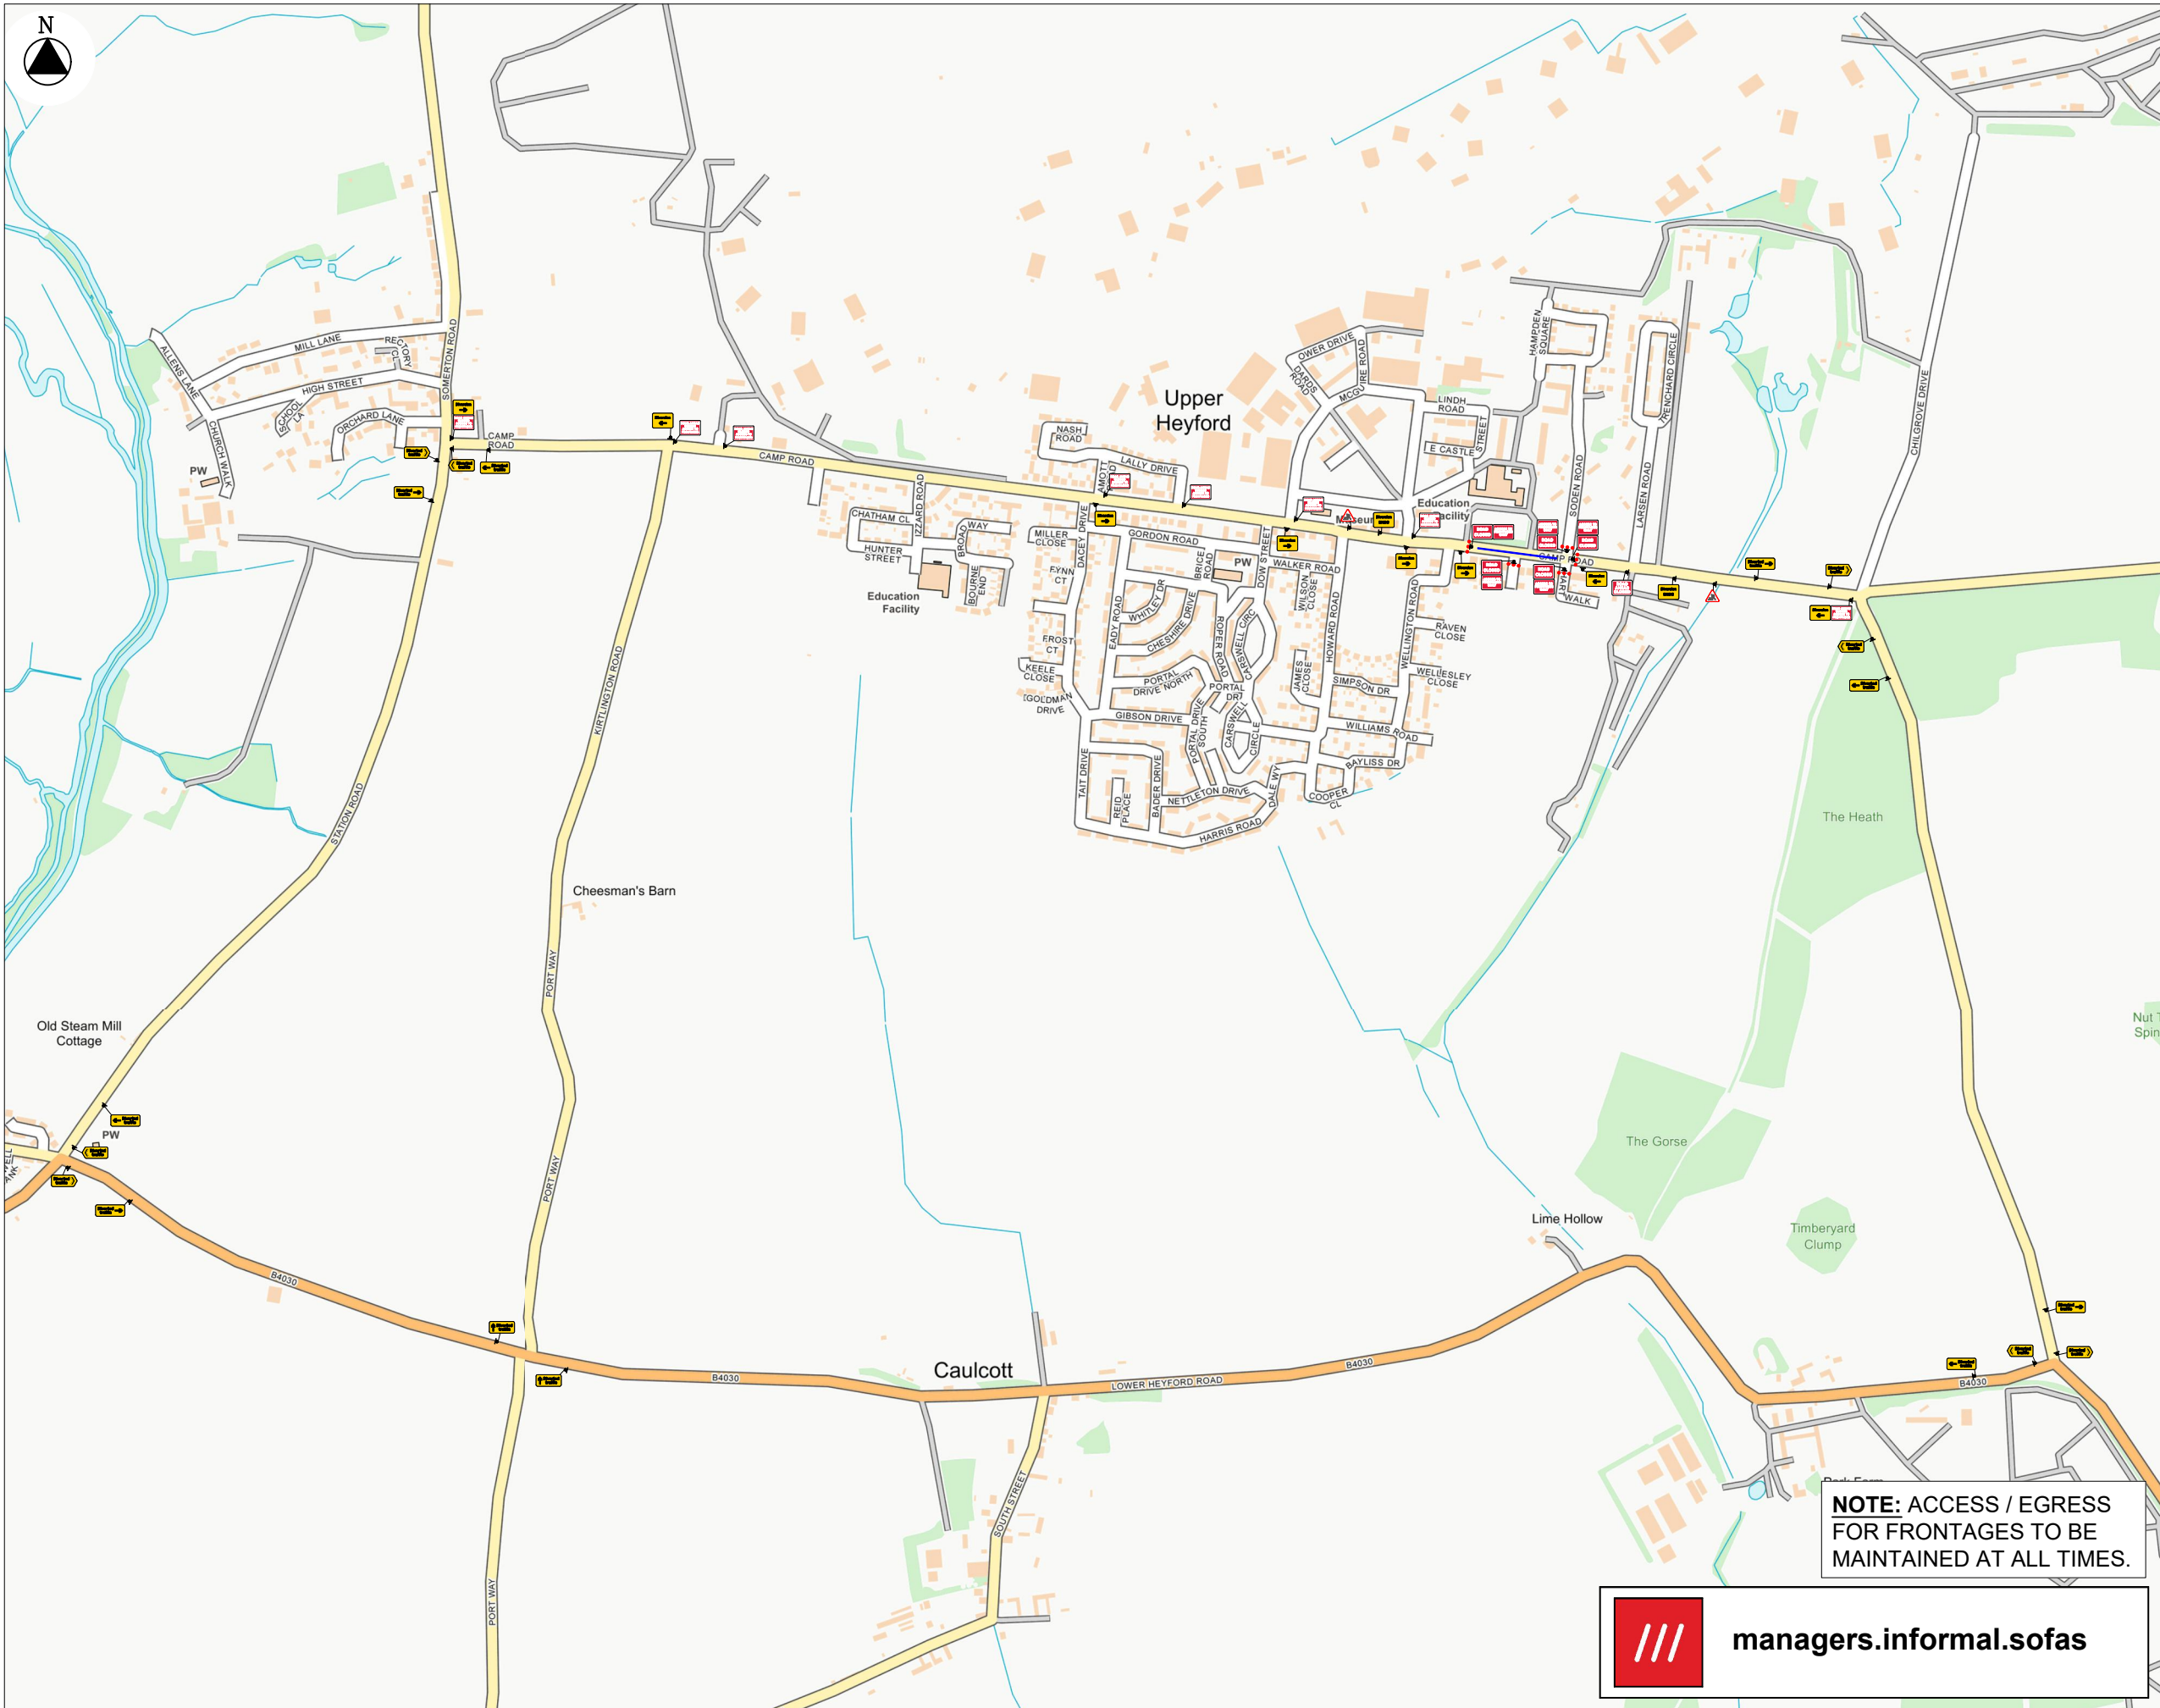

NOTES		
	TRAFFIC SIGN	
	TRAFFIC CONE	
	WORK AREA	
	DIVERSION	
	DIVERSION ROUTE	
	ONE WAY SYSTEM	
Qty: 8 Ref: 13-9 Schedule 13 : Temporary Sign		
Qty: 3 Ref: 13-9 Schedule 13 : Temporary Sign		
Qty: 2 Ref: 2702 End of temporary diversion route		
Qty: 4 Ref: 2702 Start of temporary diversion route		
Qty: 3 Ref: 2702 Start of temporary diversion route		
Qty: 4 Ref: 2703 Direction of temporary diversion route from junction ahead		
Qty: 4 Ref: 2703 Direction of temporary diversion route from junction ahead		
Qty: 2 Ref: 2703 Direction of temporary diversion route from junction ahead		
Qty: 4 Ref: 2704 Direction of temporary diversion route		
Qty: 4 Ref: 2704 Direction of temporary diversion route		
Qty: 2 Ref: 7001 Road works ahead		
Qty: 3 Ref: 7010-FP-13-9 Nature of temporary hazard ahead - Road Closed		
Qty: 2 Ref: 7010.1 Nature of temporary hazard ahead - Road Ahead Closed		

CAMP ROAD		
Speed of road	Minimum Sideways safety zone 0.5 M (min)	
	Minimum Longways safety zone 0.5 M (min)	


DIVERSION ROUTE	
CLOCKWISE: CAMP ROAD, B4030, STATION ROAD	
ANTI CLOCKWISE: STATION ROAD, B4030, CAMP ROAD	
TOTAL NUMBER OF SIGNS:	

CLIENT:



ECL Civil Engineering Ltd

SITE: Camp Road, Upper Heyford, OX25 5LS			
GRID REF: 451568 , 225756			
TITLE: Road Closure			
SCALE AT A3: NTS	DATE: 26/11/25	DRAWN: CM	CHECKED: GB
PROJECT NO: GR D4546	DRAWING NO: 002	REVISION: -	

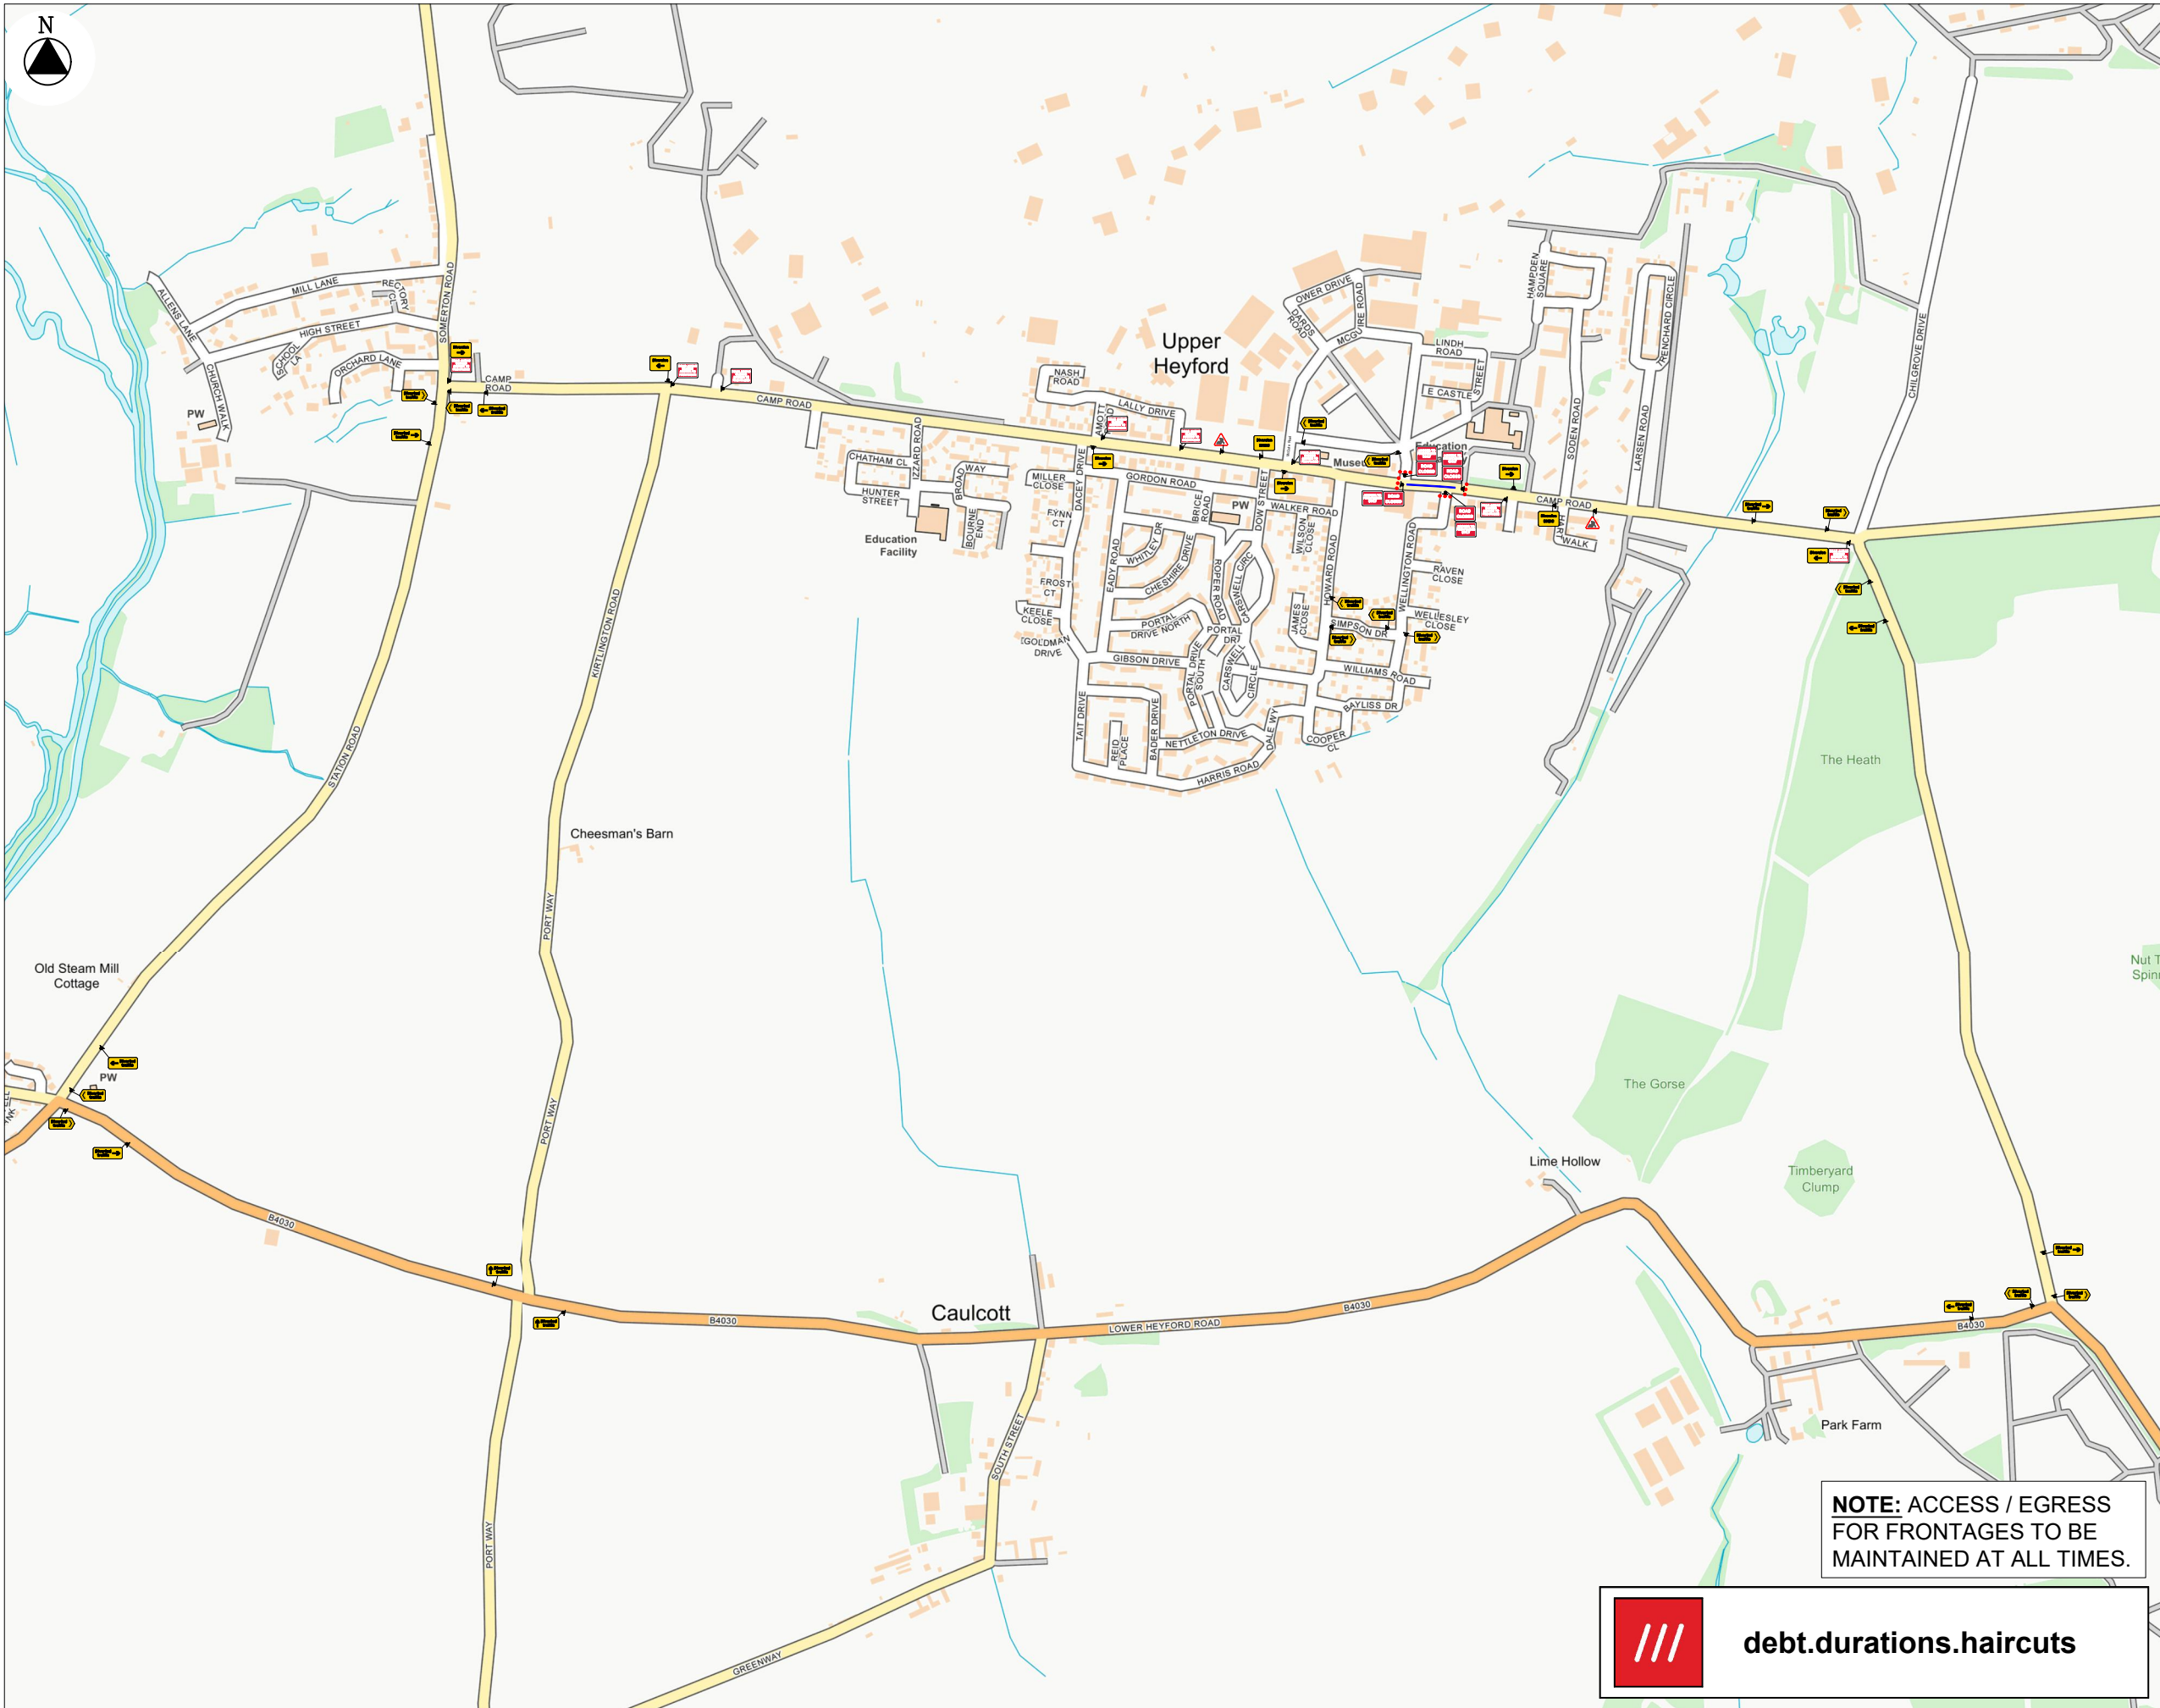

NOTES

- TRAFFIC SIGN
- TRAFFIC CONE
- WORK AREA
- DIVERSION
- DIVERSION ROUTE
- ONE WAY SYSTEM

Qty: 8 Ref: 13-9 Schedule 13 : Temporary Sign	
Qty: 3 Ref: 13-9 Schedule 13 : Temporary Sign	
Qty: 2 Ref: 2702 End of temporary diversion route	
Qty: 4 Ref: 2702 Start of temporary diversion route	
Qty: 3 Ref: 2702 Start of temporary diversion route	
Qty: 4 Ref: 2703 Direction of temporary diversion route from junction ahead	
Qty: 4 Ref: 2703 Direction of temporary diversion route from junction ahead	
Qty: 2 Ref: 2703 Direction of temporary diversion route from junction ahead	
Qty: 4 Ref: 2704 Direction of temporary diversion route	
Qty: 4 Ref: 2704 Direction of temporary diversion route	
Qty: 2 Ref: 7001 Road works ahead	
Qty: 3 Ref: 7010-FP-13-9 Nature of temporary hazard ahead - Road Closed	
Qty: 2 Ref: 7010.1 Nature of temporary hazard ahead - Road Ahead Closed	

CAMP ROAD

Speed of road	Minimum Sideways safety zone 0.5 M (min)	(S)
30	Minimum Longways safety zone 0.5 M (min)	(L)

DIVERSION ROUTE

CLOCKWISE: CAMP ROAD, B4030, STATION ROAD

ANTI CLOCKWISE: STATION ROAD, B4030, CAMP ROAD

TOTAL NUMBER OF SIGNS: 45

CLIENT:




SITE: Camp Road, Upper Heyford, OX25 5LS
GRID REF: 451420 , 225767
TITLE: Road Closure

SCALE AT A3: NTS	DATE: 26/11/25	DRAWN: CM	CHECKED: GB
PROJECT NO: GR D4546	DRAWING NO: 003	REVISION: -	

NOTE: ACCESS / EGRESS FOR FRONTAGES TO BE MAINTAINED AT ALL TIMES.

debt.durations.haircuts

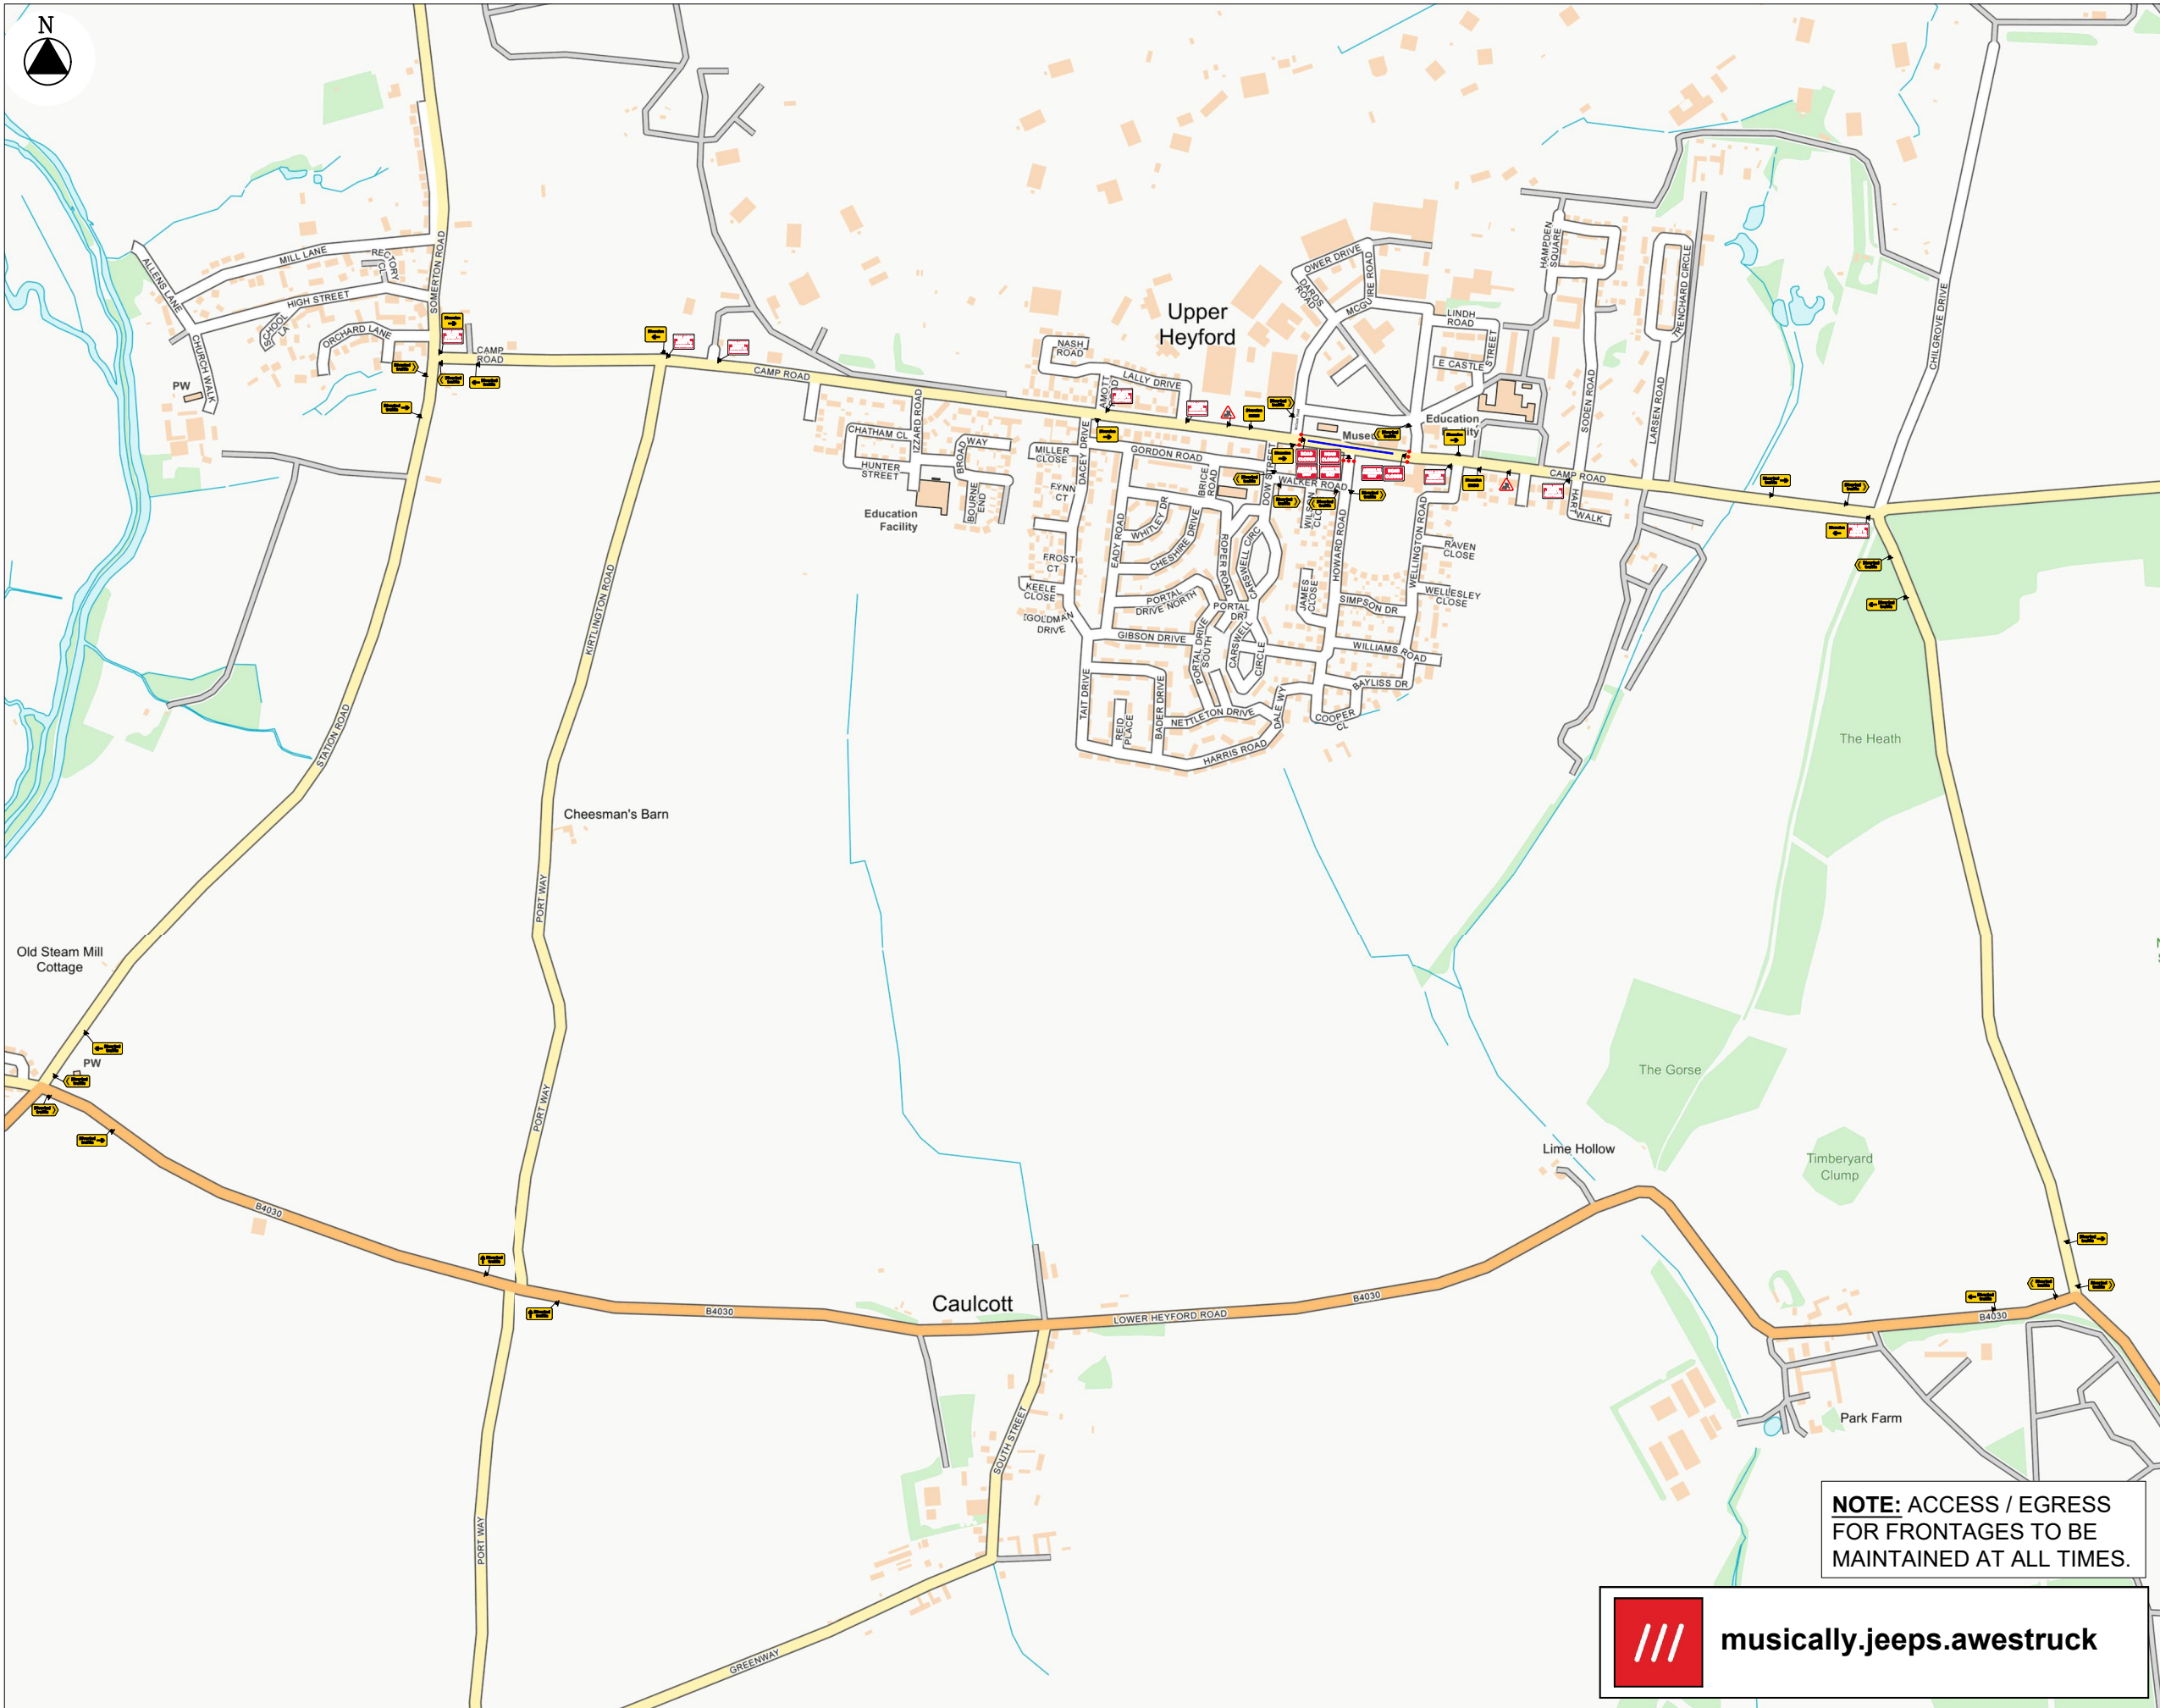

NOTES

- TRAFFIC SIGN
- TRAFFIC CONE
- WORK AREA
- DIVERSION
- DIVERSION ROUTE
- ONE WAY SYSTEM

Qty: 8 Ref: 13-9 Schedule 13 : Temporary Sign	
Qty: 3 Ref: 13-9 Schedule 13 : Temporary Sign	
Qty: 2 Ref: 2702 End of temporary diversion route	
Qty: 4 Ref: 2702 Start of temporary diversion route	
Qty: 3 Ref: 2702 Start of temporary diversion route	
Qty: 4 Ref: 2703 Direction of temporary diversion route from junction ahead	
Qty: 4 Ref: 2703 Direction of temporary diversion route from junction ahead	
Qty: 2 Ref: 2703 Direction of temporary diversion route from junction ahead	
Qty: 4 Ref: 2704 Direction of temporary diversion route	
Qty: 4 Ref: 2704 Direction of temporary diversion route	
Qty: 2 Ref: 7001 Road works ahead	
Qty: 3 Ref: 7010-FP-13-9 Nature of temporary hazard ahead - Road Closed	
Qty: 2 Ref: 7010.1 Nature of temporary hazard ahead - Road Ahead Closed	

CAMP ROAD

Speed of road	Minimum Sideways safety zone 0.5 M (min)	
	Minimum Longways safety zone 0.5 M (min)	

DIVERSION ROUTE

CLOCKWISE: **CAMP ROAD, B4030, STATION ROAD**

ANTI CLOCKWISE: **STATION ROAD, B4030, CAMP ROAD**

TOTAL NUMBER OF SIGNS: **45**


CLIENT:



SITE: Camp Road, Upper Heyford, OX25 5LS
GRID REF: 451287 , 225791
TITLE: Road Closure

SCALE AT A3: NTS	DATE: 26/11/25	DRAWN: CM	CHECKED: GB
PROJECT NO: GR D4546	DRAWING NO: 004	REVISION: -	

NOTE: ACCESS / EGRESS FOR FRONTAGES TO BE MAINTAINED AT ALL TIMES.

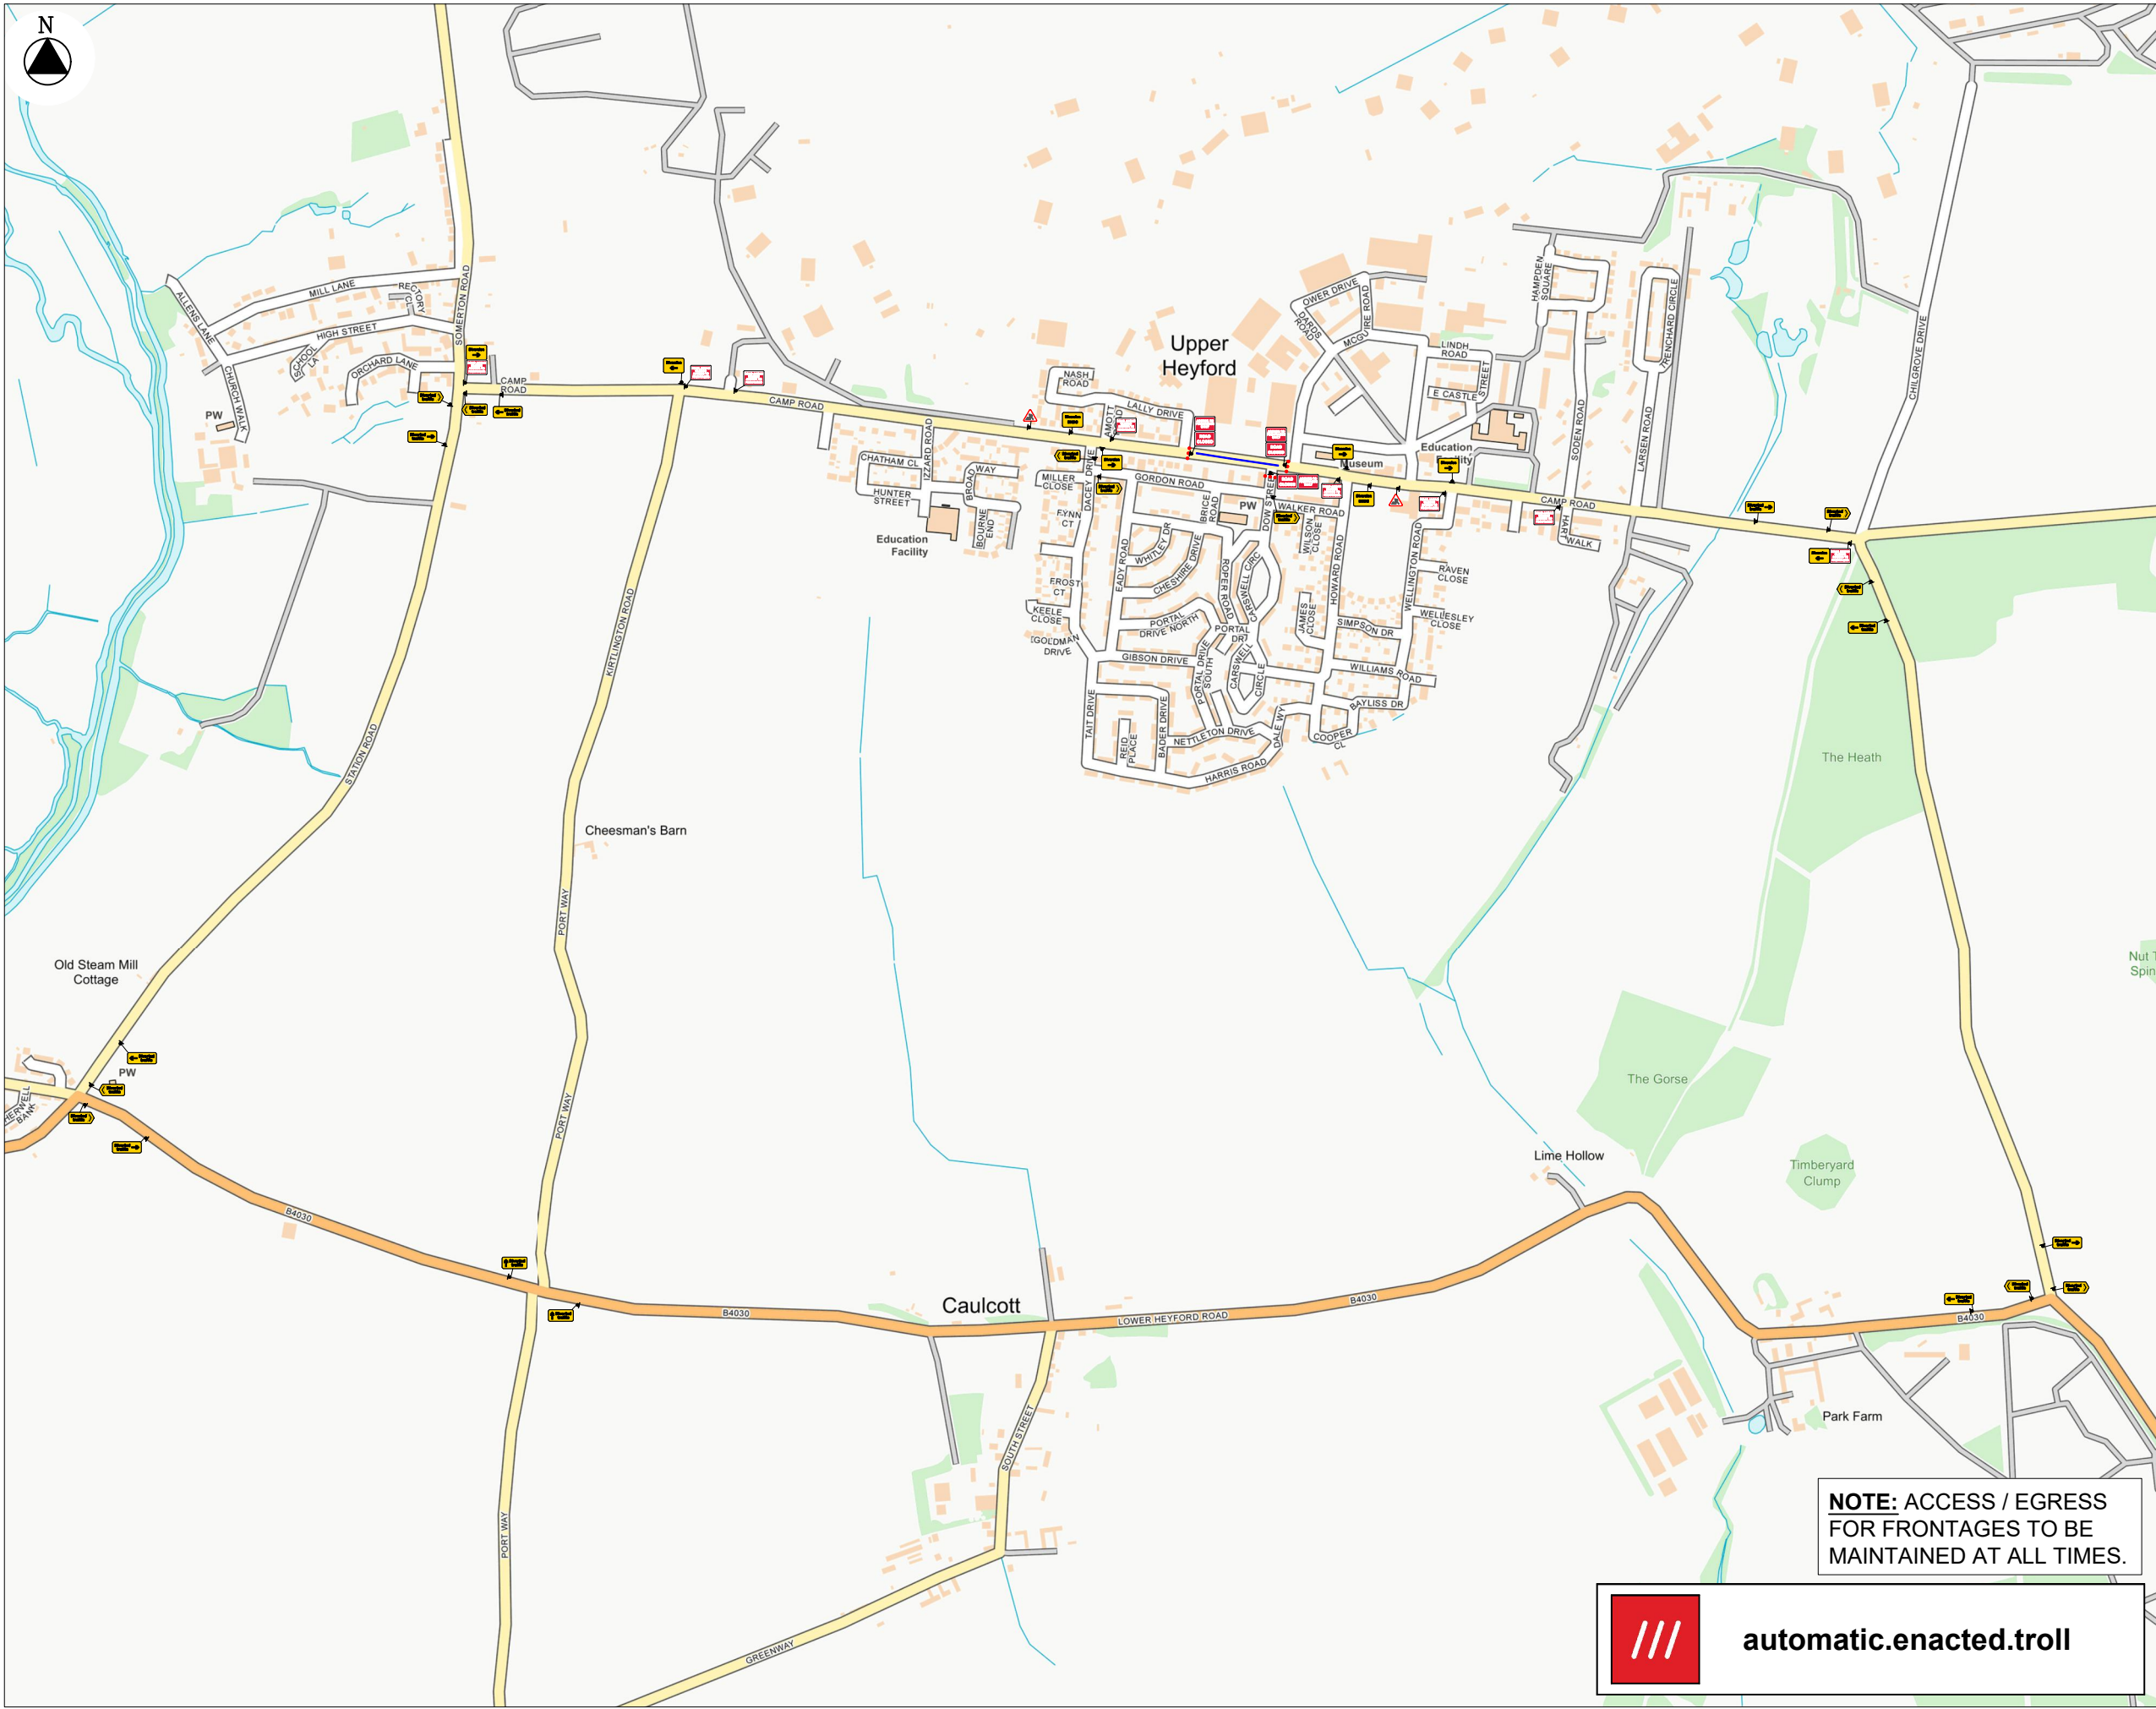

NOTES		
	TRAFFIC SIGN	
	TRAFFIC CONE	
	WORK AREA	
	DIVERSION	
	DIVERSION ROUTE	
	ONE WAY SYSTEM	
Qty: 8 Ref: 13-9 Schedule 13 : Temporary Sign		
Qty: 3 Ref: 13-9 Schedule 13 : Temporary Sign		
Qty: 2 Ref: 2702 End of temporary diversion route		
Qty: 4 Ref: 2702 Start of temporary diversion route		
Qty: 3 Ref: 2702 Start of temporary diversion route		
Qty: 4 Ref: 2703 Direction of temporary diversion route from junction ahead		
Qty: 4 Ref: 2703 Direction of temporary diversion route from junction ahead		
Qty: 2 Ref: 2703 Direction of temporary diversion route from junction ahead		
Qty: 4 Ref: 2704 Direction of temporary diversion route		
Qty: 4 Ref: 2704 Direction of temporary diversion route		
Qty: 2 Ref: 7001 Road works ahead		
Qty: 3 Ref: 7010-FP-13-9 Nature of temporary hazard ahead - Road Closed		
Qty: 2 Ref: 7010.1 Nature of temporary hazard ahead - Road Ahead Closed		

CAMP ROAD		
Speed of road	Minimum Sideways safety zone 0.5 M (min)	
	Minimum Longways safety zone 0.5 M (min)	


DIVERSION ROUTE	
CLOCKWISE: CAMP ROAD, B4030, STATION ROAD	
ANTI CLOCKWISE: STATION ROAD, B4030, CAMP ROAD	
TOTAL NUMBER OF SIGNS:	

CLIENT:



ECL Civil Engineering Ltd

SITE:	Camp Road, Upper Heyford, OX25 5LS		
GRID REF:	451211 , 225805		
TITLE:	Road Closure		
SCALE AT A3:	DATE:	DRAWN:	CHECKED:
NTS	26/11/25	CM	GB
PROJECT NO:	DRAWING NO:	REVISION:	
GR D4546	005	-	

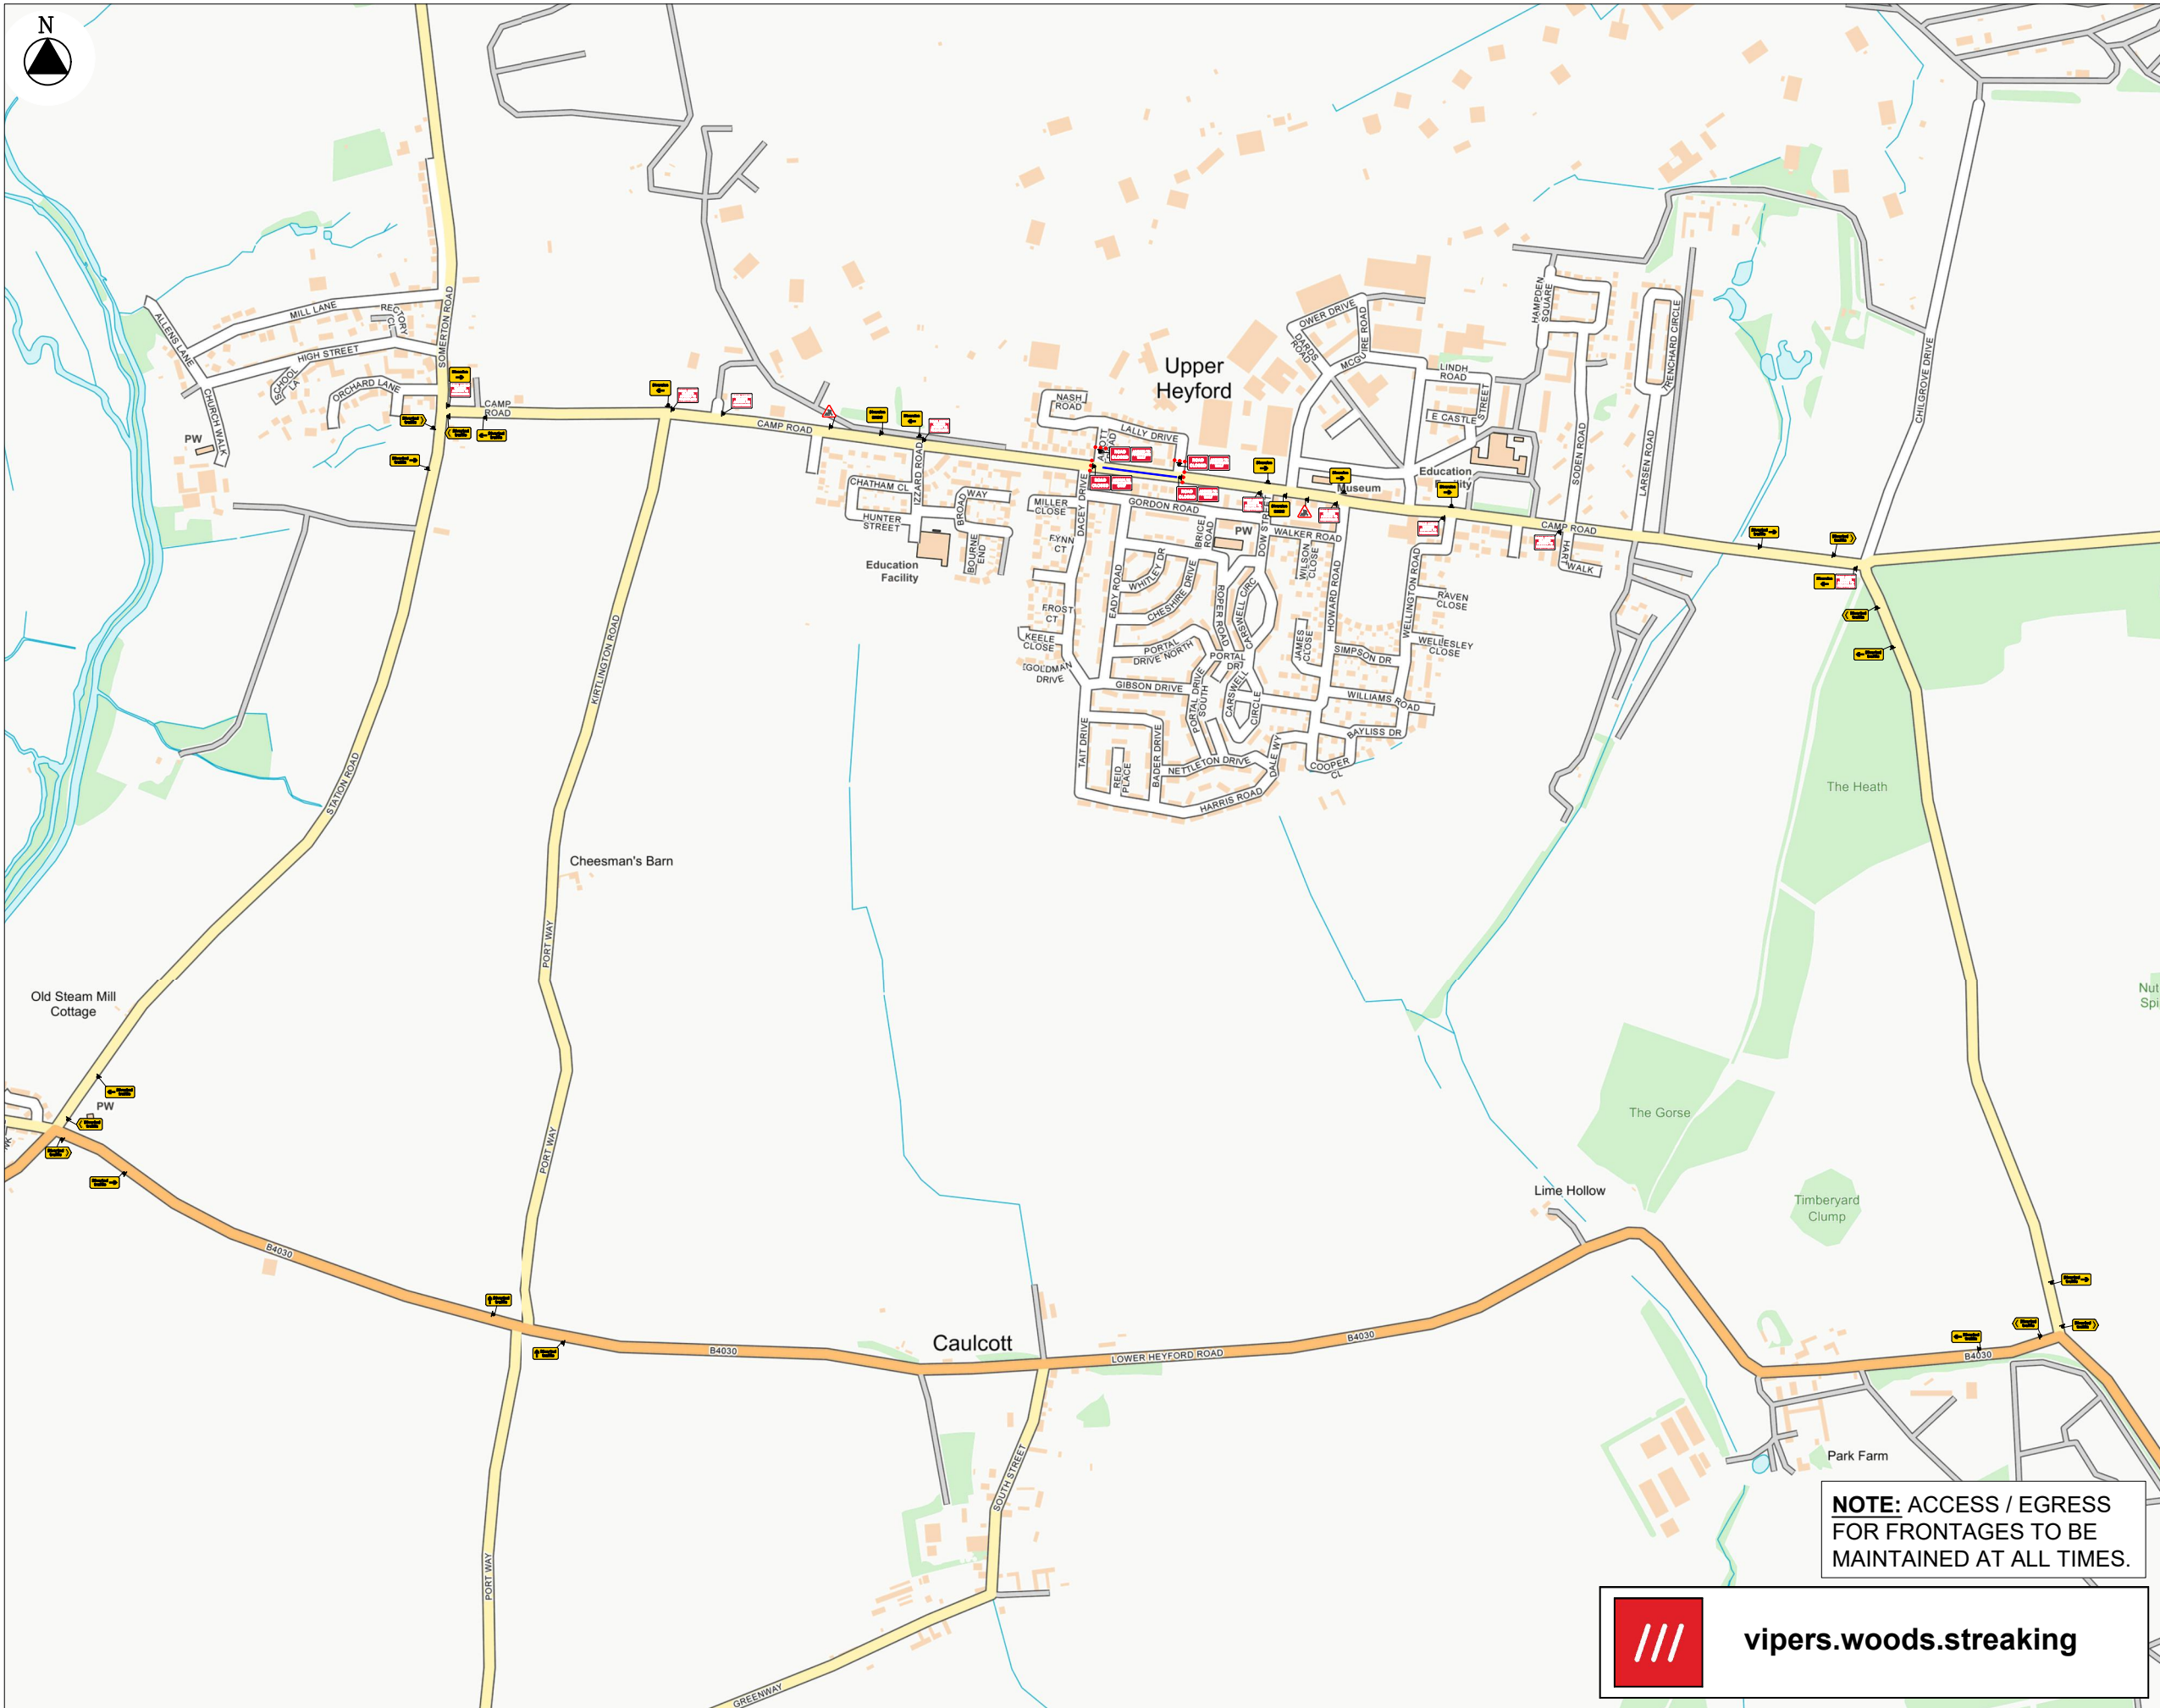

TRAFFIC MANAGEMENT DESIGN

SAFETY BY DESIGN

www.signaltrafficmanagement.co.uk Tel: 01562 825 557

NOTES		
	TRAFFIC SIGN	
	TRAFFIC CONE	
	WORK AREA	
	DIVERSION	
	DIVERSION ROUTE	
	ONE WAY SYSTEM	
Qty: 8 Ref: 13-9 Schedule 13 : Temporary Sign		
Qty: 3 Ref: 13-9 Schedule 13 : Temporary Sign		
Qty: 2 Ref: 2702 End of temporary diversion route		
Qty: 4 Ref: 2702 Start of temporary diversion route		
Qty: 3 Ref: 2702 Start of temporary diversion route		
Qty: 4 Ref: 2703 Direction of temporary diversion route from junction ahead		
Qty: 4 Ref: 2703 Direction of temporary diversion route from junction ahead		
Qty: 2 Ref: 2703 Direction of temporary diversion route from junction ahead		
Qty: 4 Ref: 2704 Direction of temporary diversion route		
Qty: 4 Ref: 2704 Direction of temporary diversion route		
Qty: 2 Ref: 7001 Road works ahead		
Qty: 3 Ref: 7010-FP-13-9 Nature of temporary hazard ahead - Road Closed		
Qty: 2 Ref: 7010.1 Nature of temporary hazard ahead - Road Ahead Closed		

CAMP ROAD		
Speed of road	Minimum Sideways safety zone 0.5 M (min)	
	Minimum Longways safety zone 0.5 M (min)	

DIVERSION ROUTE

CLOCKWISE: **CAMP ROAD, B4030, STATION ROAD**


ANTI CLOCKWISE: **STATION ROAD, B4030, CAMP ROAD**

TOTAL NUMBER OF SIGNS:

CLIENT:

SITE: Camp Road, Upper Heyford, OX25 5LS			
GRID REF: 450981 , 225831			
TITLE: Road Closure			
SCALE AT A3: NTS	DATE: 26/11/25	DRAWN: CM	CHECKED: GB
PROJECT NO: GR D4546	DRAWING NO: 006	REVISION: -	

vipers.woods.streaking

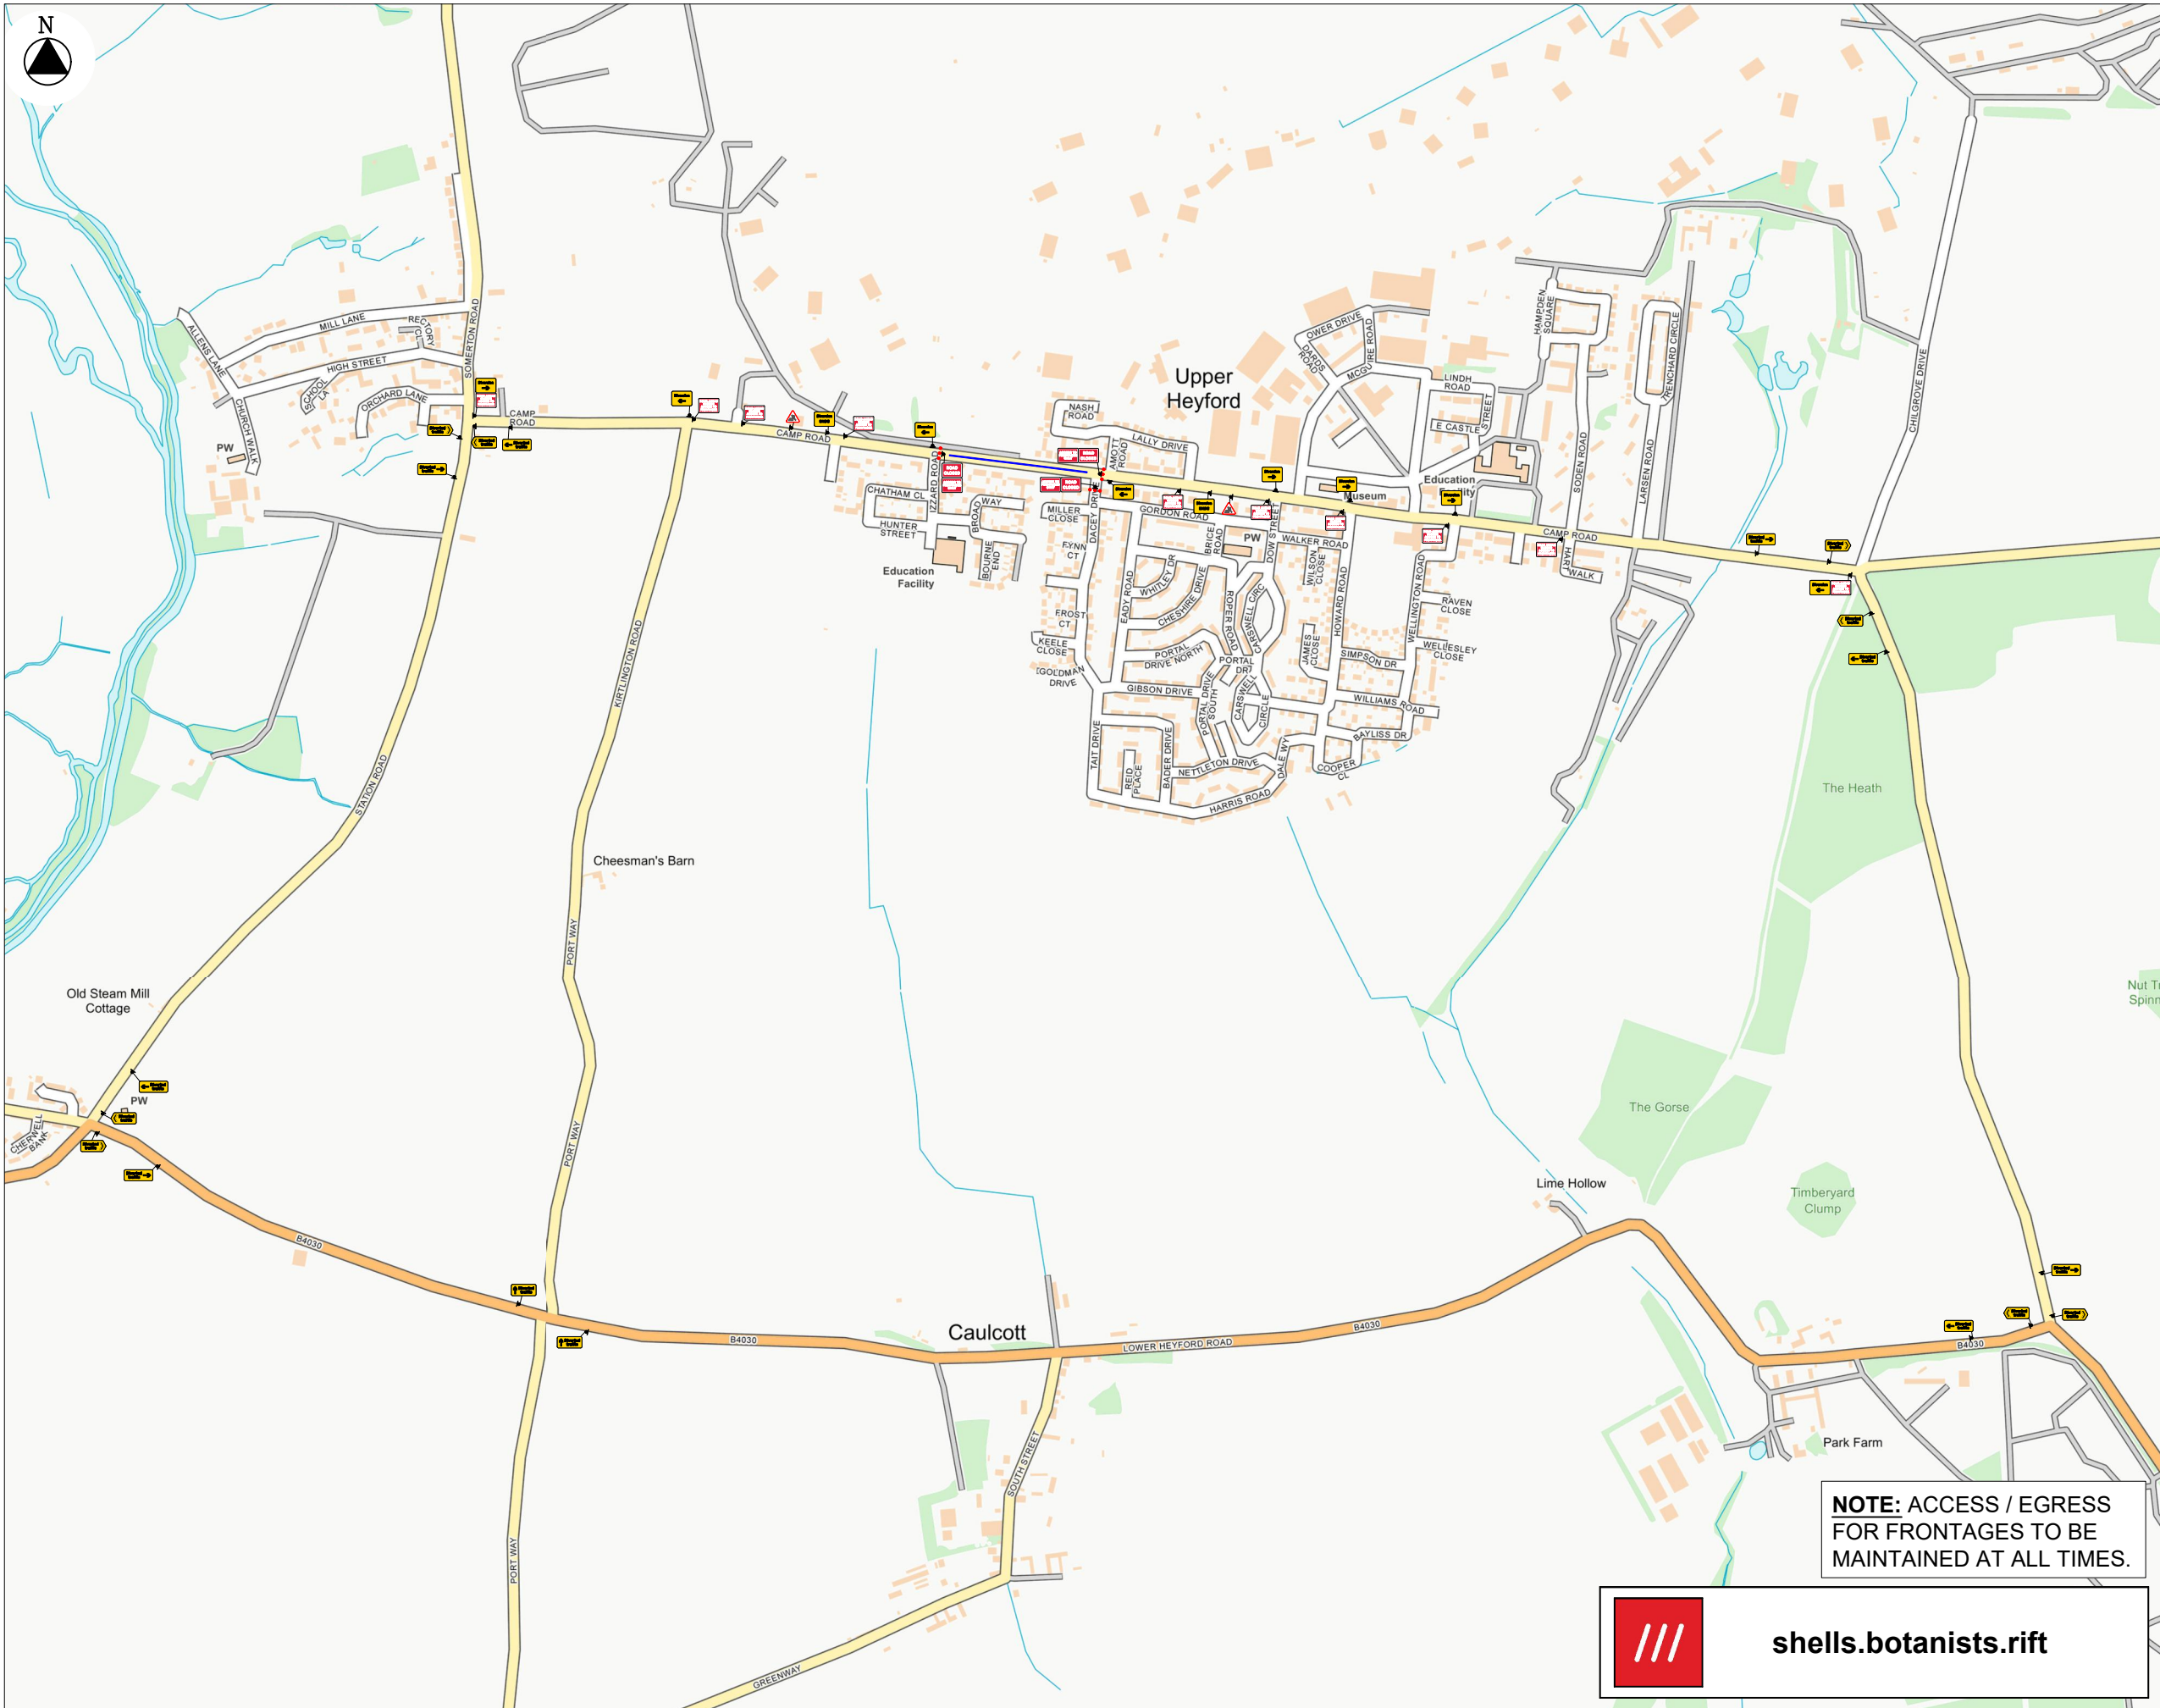

NOTES		
	TRAFFIC SIGN	
	TRAFFIC CONE	
	WORK AREA	
	DIVERSION	
	DIVERSION ROUTE	
	ONE WAY SYSTEM	
Qty: 8 Ref: 13-9 Schedule 13 : Temporary Sign		
Qty: 3 Ref: 13-9 Schedule 13 : Temporary Sign		
Qty: 2 Ref: 2702 End of temporary diversion route		
Qty: 4 Ref: 2702 Start of temporary diversion route		
Qty: 3 Ref: 2702 Start of temporary diversion route		
Qty: 4 Ref: 2703 Direction of temporary diversion route from junction ahead		
Qty: 4 Ref: 2703 Direction of temporary diversion route from junction ahead		
Qty: 2 Ref: 2703 Direction of temporary diversion route from junction ahead		
Qty: 4 Ref: 2704 Direction of temporary diversion route		
Qty: 4 Ref: 2704 Direction of temporary diversion route		
Qty: 2 Ref: 7001 Road works ahead		
Qty: 3 Ref: 7010-FP-13-9 Nature of temporary hazard ahead - Road Closed		
Qty: 2 Ref: 7010.1 Nature of temporary hazard ahead - Road Ahead Closed		


CAMP ROAD		
Speed of road	Minimum Sideways safety zone 0.5 M (min)	
	Minimum Longways safety zone 0.5 M (min)	

DIVERSION ROUTE	
CLOCKWISE: CAMP ROAD, B4030, STATION ROAD	
ANTI CLOCKWISE: STATION ROAD, B4030, CAMP ROAD	
TOTAL NUMBER OF SIGNS:	

CLIENT:

ECL Civil Engineering Ltd

SITE: Camp Road, Upper Heyford, OX25 5LS			
GRID REF: 450667 - 225872			
TITLE: Road Closure			
SCALE AT A3: NTS	DATE: 26/11/25	DRAWN: CM	CHECKED: GB
PROJECT NO: GR D4546	DRAWING NO: 007	REVISION: -	

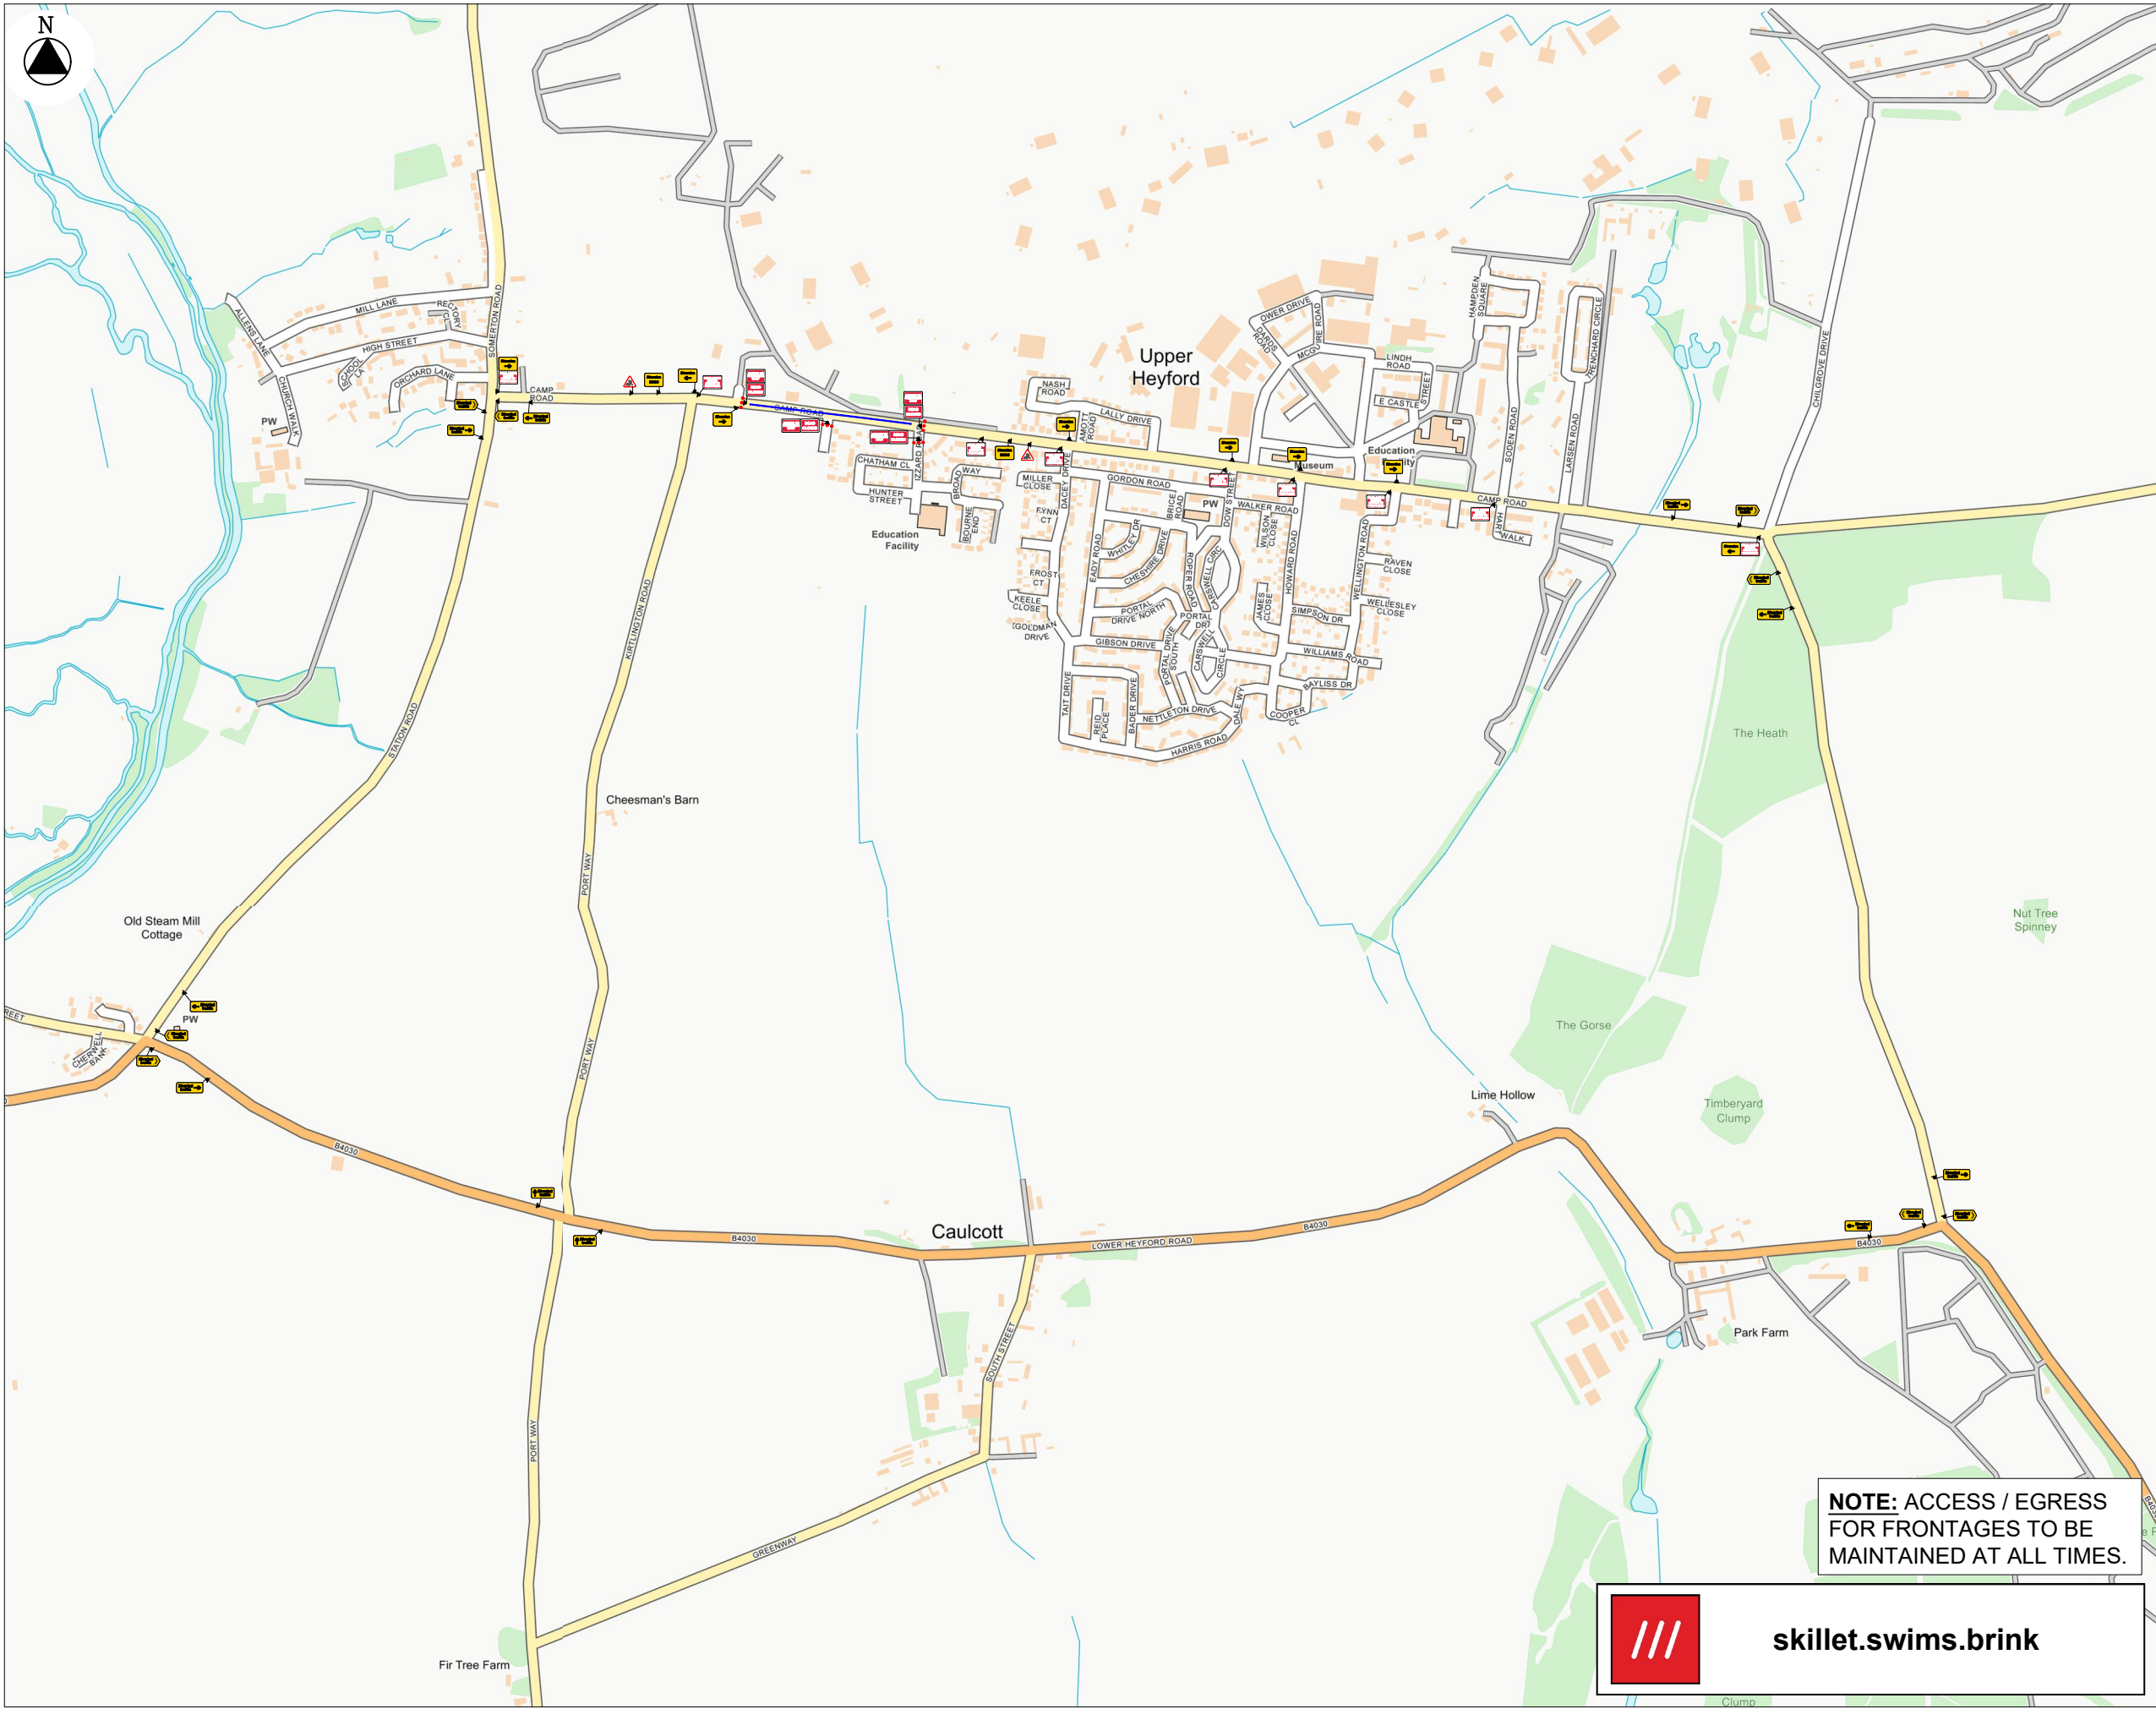

NOTES		
	TRAFFIC SIGN	
	TRAFFIC CONE	
	WORK AREA	
	DIVERSION	
	DIVERSION ROUTE	
	ONE WAY SYSTEM	
Qty: 8 Ref: 13-9 Schedule 13 : Temporary Sign		
Qty: 3 Ref: 13-9 Schedule 13 : Temporary Sign		
Qty: 2 Ref: 2702 End of temporary diversion route		
Qty: 4 Ref: 2702 Start of temporary diversion route		
Qty: 3 Ref: 2702 Start of temporary diversion route		
Qty: 4 Ref: 2703 Direction of temporary diversion route from junction ahead		
Qty: 4 Ref: 2703 Direction of temporary diversion route from junction ahead		
Qty: 2 Ref: 2703 Direction of temporary diversion route from junction ahead		
Qty: 4 Ref: 2704 Direction of temporary diversion route		
Qty: 4 Ref: 2704 Direction of temporary diversion route		
Qty: 2 Ref: 7001 Road works ahead		
Qty: 3 Ref: 7010-FP-13-9 Nature of temporary hazard ahead - Road Closed		
Qty: 2 Ref: 7010.1 Nature of temporary hazard ahead - Road Ahead Closed		

CAMP ROAD		
Speed of road	Minimum Sideways safety zone 0.5 M (min)	
	Minimum Longways safety zone 0.5 M (min)	


DIVERSION ROUTE	
CLOCKWISE: CAMP ROAD, B4030, STATION ROAD	
ANTI CLOCKWISE: STATION ROAD, B4030, CAMP ROAD	
TOTAL NUMBER OF SIGNS:	

CLIENT:



ECL Civil Engineering Ltd

SITE:	Camp Road, Upper Heyford, OX25 5LS		
GRID REF:	450357 , 225907		
TITLE:	Road Closure		
SCALE AT A3:	DATE:	DRAWN:	CHECKED:
NTS	26/11/25	CM	GB
PROJECT NO:	DRAWING NO:	REVISION:	
GR D4546	008	-	

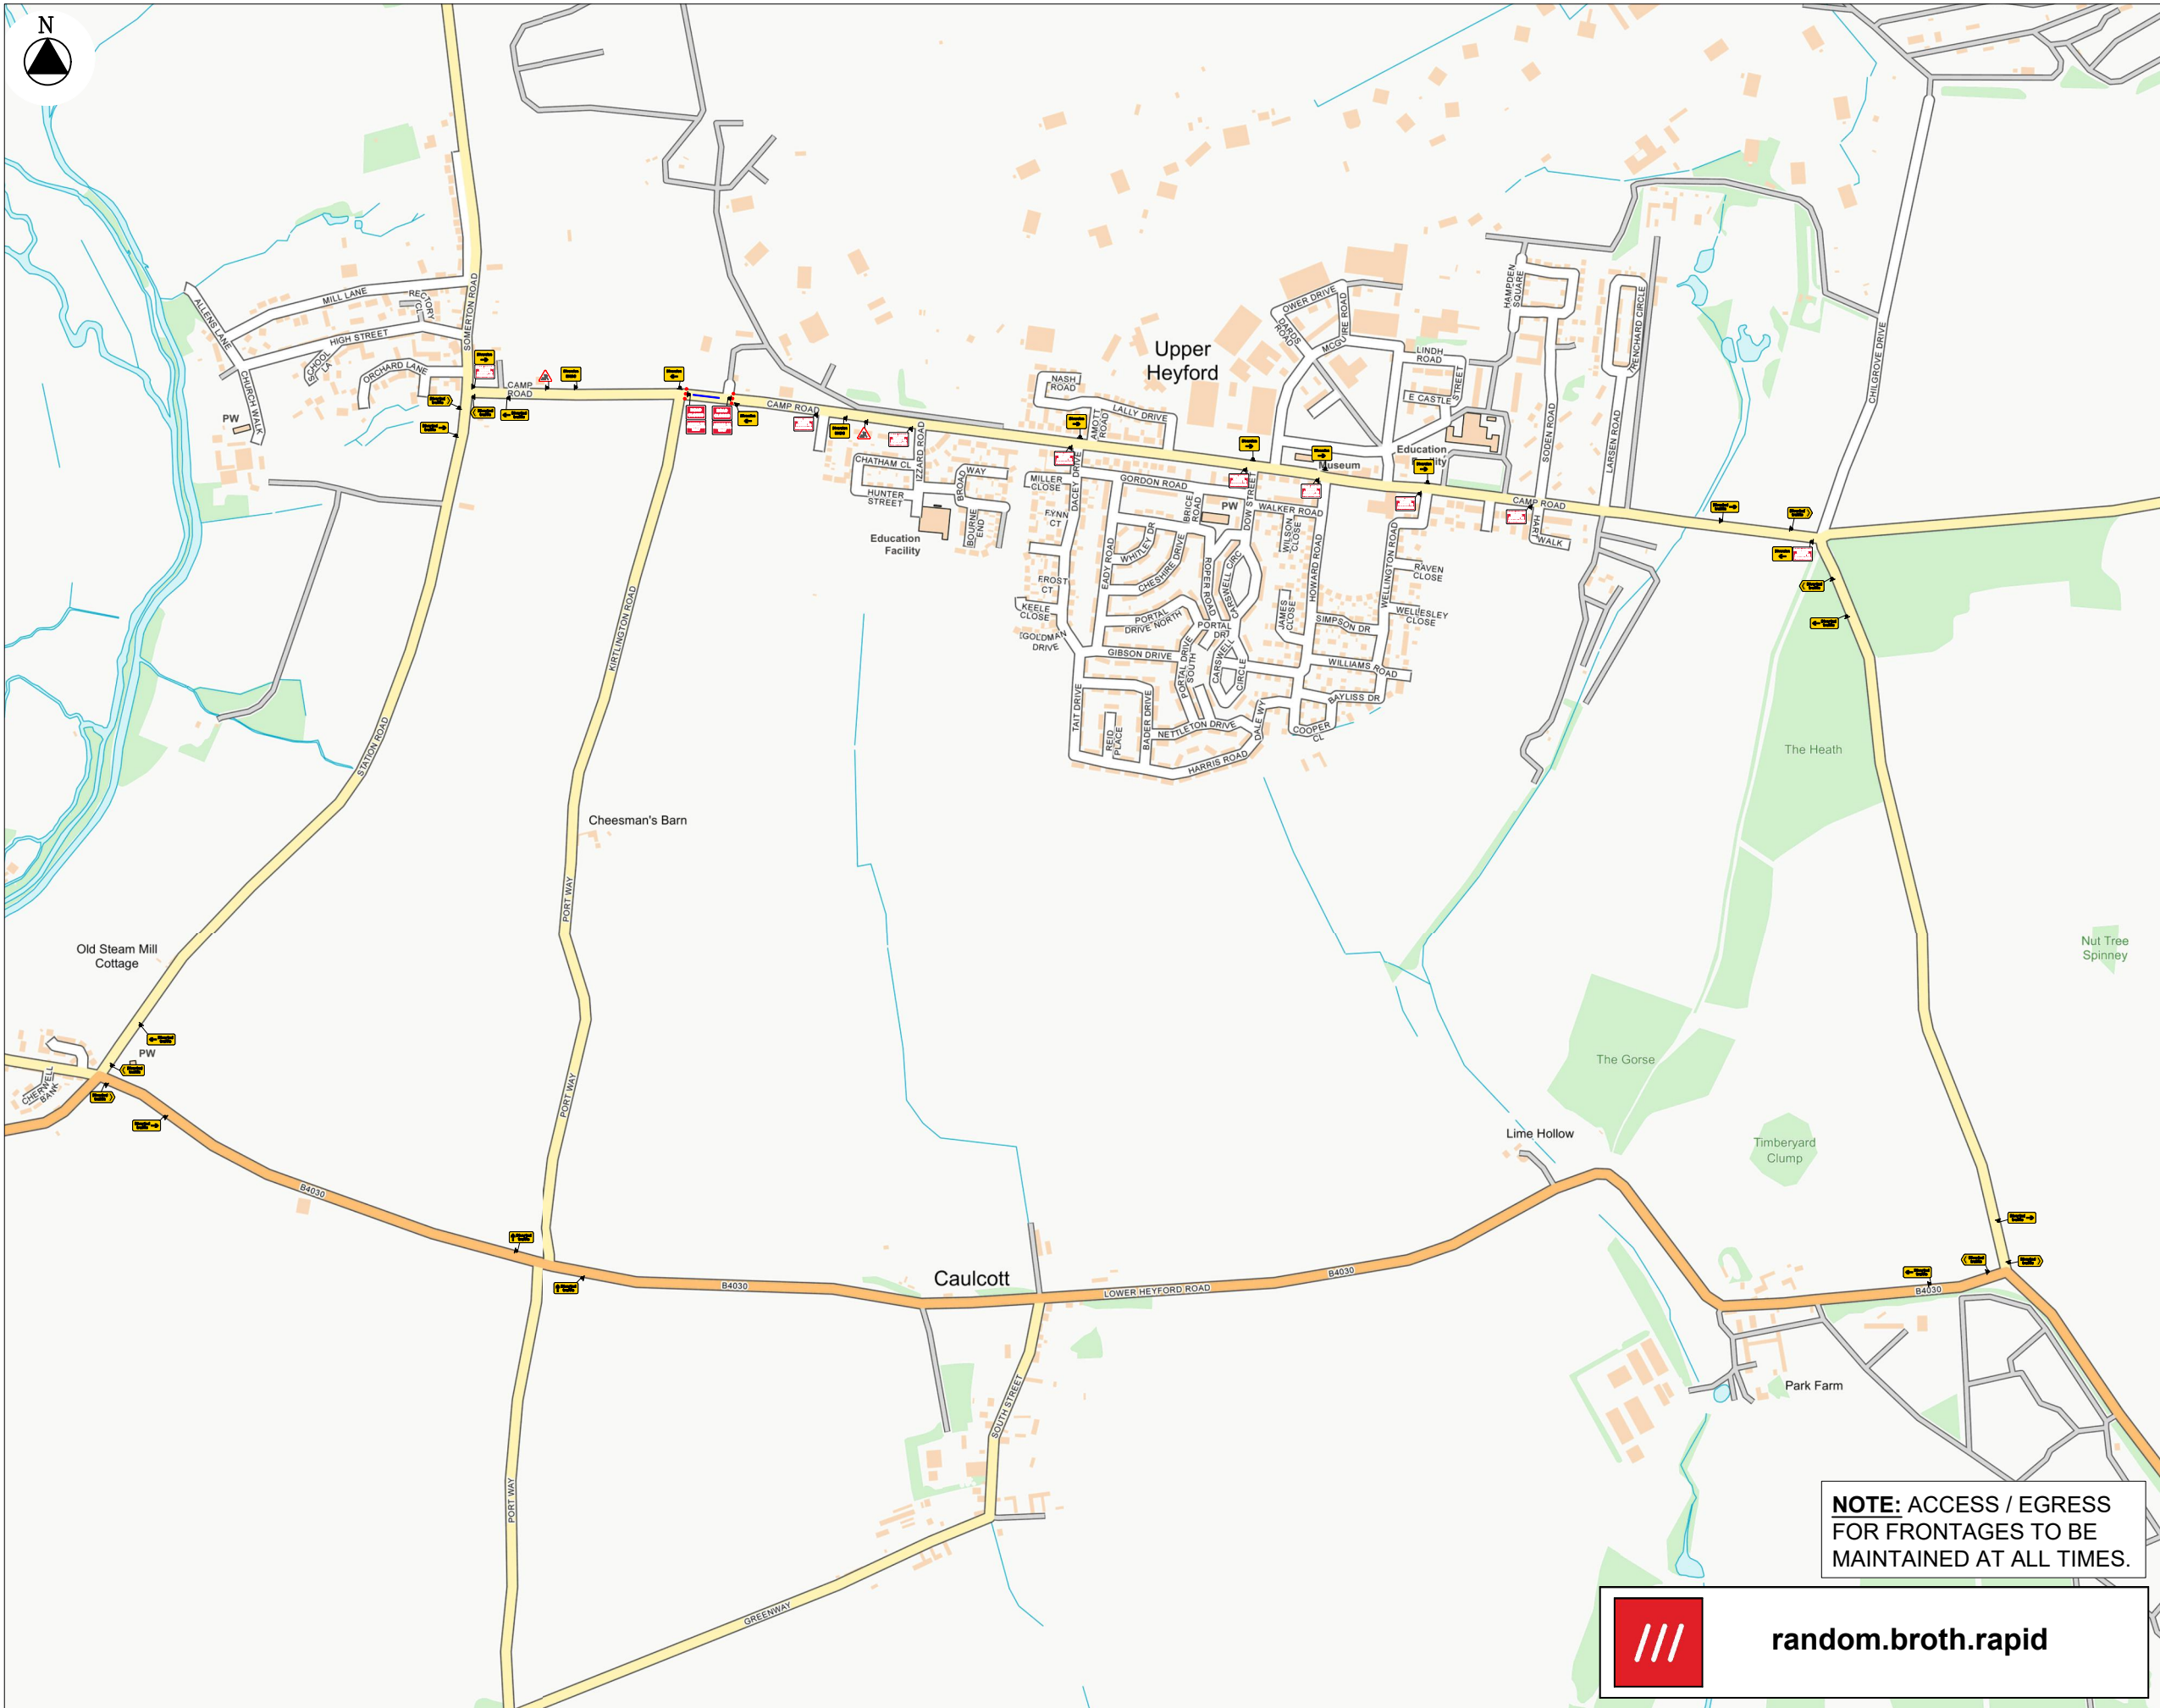

NOTES		
	TRAFFIC SIGN	
	TRAFFIC CONE	
	WORK AREA	
	DIVERSION	
	DIVERSION ROUTE	
	ONE WAY SYSTEM	
Qty: 8 Ref: 13-9 Schedule 13 : Temporary Sign		
Qty: 3 Ref: 13-9 Schedule 13 : Temporary Sign		
Qty: 2 Ref: 2702 End of temporary diversion route		
Qty: 4 Ref: 2702 Start of temporary diversion route		
Qty: 3 Ref: 2702 Start of temporary diversion route		
Qty: 4 Ref: 2703 Direction of temporary diversion route from junction ahead		
Qty: 4 Ref: 2703 Direction of temporary diversion route from junction ahead		
Qty: 2 Ref: 2703 Direction of temporary diversion route from junction ahead		
Qty: 4 Ref: 2704 Direction of temporary diversion route		
Qty: 4 Ref: 2704 Direction of temporary diversion route		
Qty: 2 Ref: 7001 Road works ahead		
Qty: 3 Ref: 7010-FP-13-9 Nature of temporary hazard ahead - Road Closed		
Qty: 2 Ref: 7010.1 Nature of temporary hazard ahead - Road Ahead Closed		

CAMP ROAD		
Speed of road	Minimum Sideways safety zone 0.5 M (min)	
	Minimum Longways safety zone 0.5 M (min)	


DIVERSION ROUTE	
CLOCKWISE: CAMP ROAD, B4030, STATION ROAD	
ANTI CLOCKWISE: STATION ROAD, B4030, CAMP ROAD	
TOTAL NUMBER OF SIGNS:	

CLIENT:



ECL Civil Engineering Ltd

SITE:	Camp Road, Upper Heyford, OX25 5LS		
GRID REF:	450270 , 225923		
TITLE:	Road Closure		
SCALE AT A3:	DATE:	DRAWN:	CHECKED:
NTS	26/11/25	CM	GB
PROJECT NO:	DRAWING NO:	REVISION:	
GR D4546	009	-	

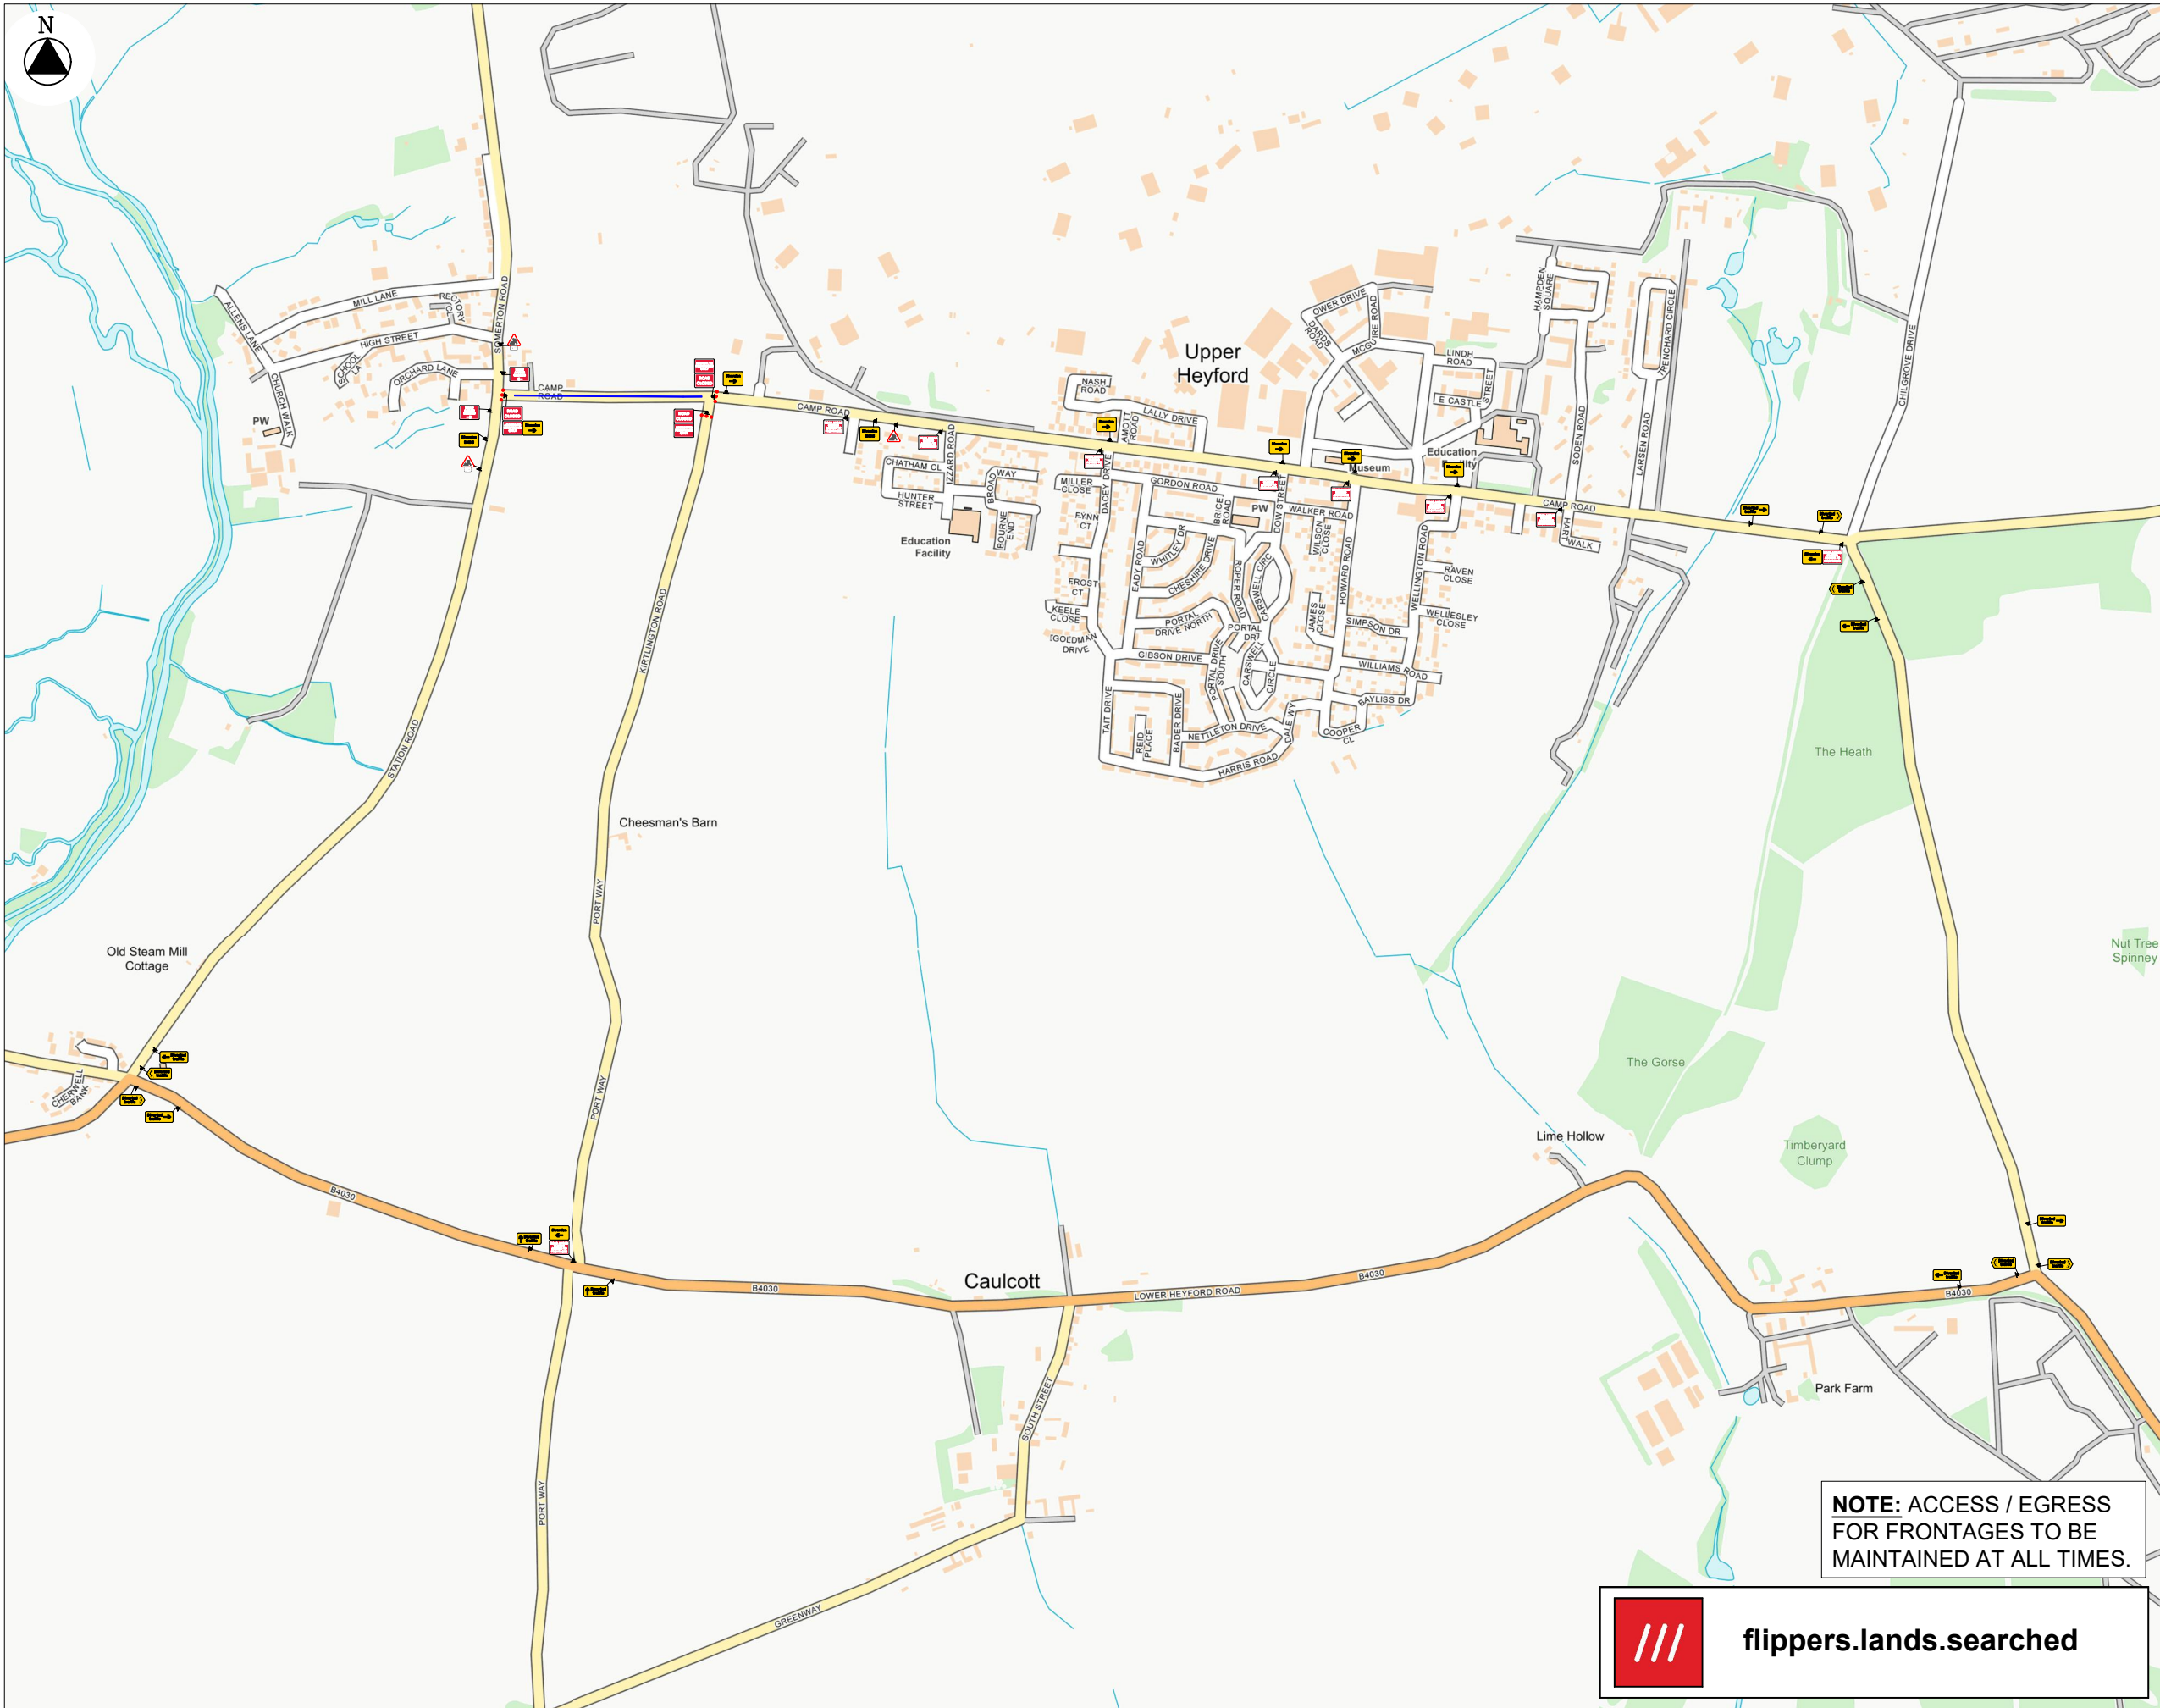



TRAFFIC MANAGEMENT DESIGN

SAFETY BY DESIGN

www.signaltrafficmanagement.co.uk Tel: 01562 825 557

NOTES		
	TRAFFIC SIGN	
	TRAFFIC CONE	
	WORK AREA	
	DIVERSION	
	DIVERSION ROUTE	
	ONE WAY SYSTEM	
Qty: 8 Ref: 13-9 Schedule 13 : Temporary Sign		
Qty: 3 Ref: 13-9 Schedule 13 : Temporary Sign		
Qty: 2 Ref: 2702 End of temporary diversion route		
Qty: 4 Ref: 2702 Start of temporary diversion route		
Qty: 3 Ref: 2702 Start of temporary diversion route		
Qty: 4 Ref: 2703 Direction of temporary diversion route from junction ahead		
Qty: 4 Ref: 2703 Direction of temporary diversion route from junction ahead		
Qty: 2 Ref: 2703 Direction of temporary diversion route from junction ahead		
Qty: 4 Ref: 2704 Direction of temporary diversion route		
Qty: 4 Ref: 2704 Direction of temporary diversion route		
Qty: 2 Ref: 7001 Road works ahead		
Qty: 3 Ref: 7010-FP-13-9 Nature of temporary hazard ahead - Road Closed		
Qty: 2 Ref: 7010.1 Nature of temporary hazard ahead - Road Ahead Closed		

CAMP ROAD		
Speed of road	Minimum Sideways safety zone 0.5 M (min)	
	Minimum Longways safety zone 0.5 M (min)	

DIVERSION ROUTE

CLOCKWISE: **CAMP ROAD, B4030, STATION ROAD**

ANTI CLOCKWISE: **STATION ROAD, B4030, CAMP ROAD**

TOTAL NUMBER OF SIGNS: **45**

CLIENT:



ECL Civil Engineering Ltd

SITE: Camp Road, Upper Heyford, OX25 5LS			
GRID REF: 449985 , 225928			
TITLE: Road Closure			
SCALE AT A3: NTS	DATE: 26/11/25	DRAWN: CM	CHECKED: GB
PROJECT NO: GR D4546	DRAWING NO: 010	REVISION: -	



flippers.lands.searched